




Block A communal roof garden - level 07 scale 1:200

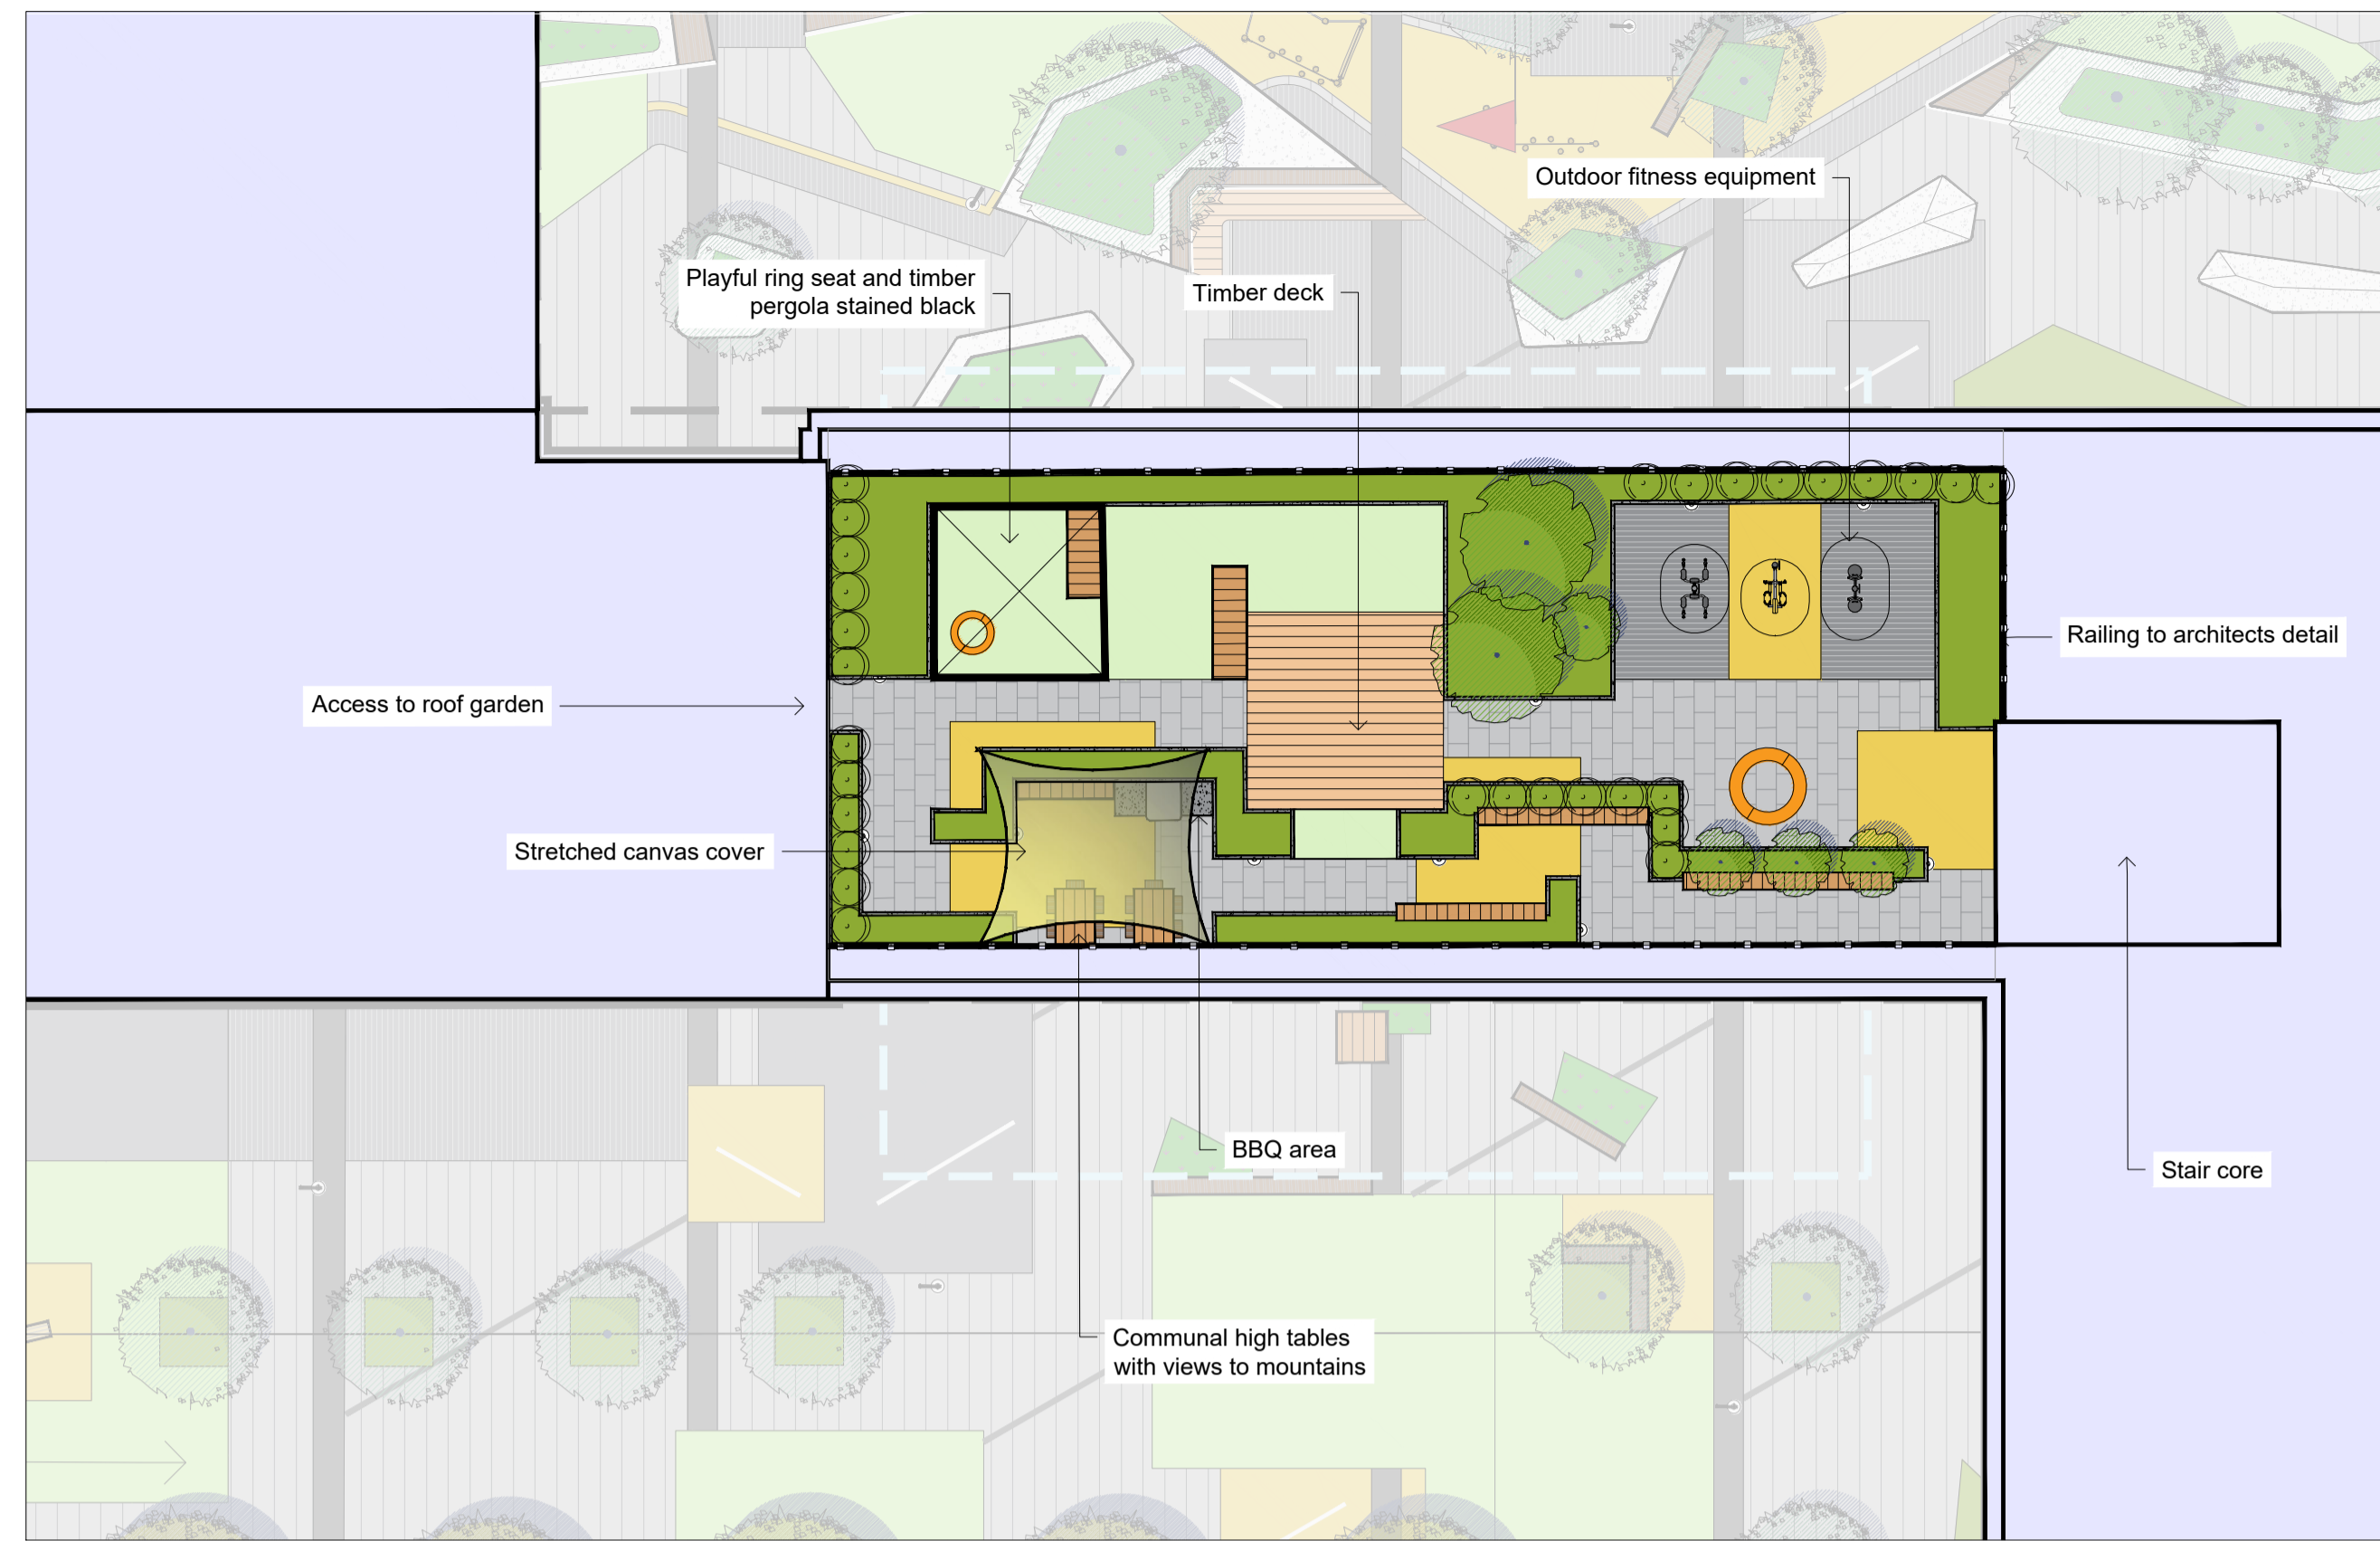

Block B communal roof garden - level 08 scale 1:200

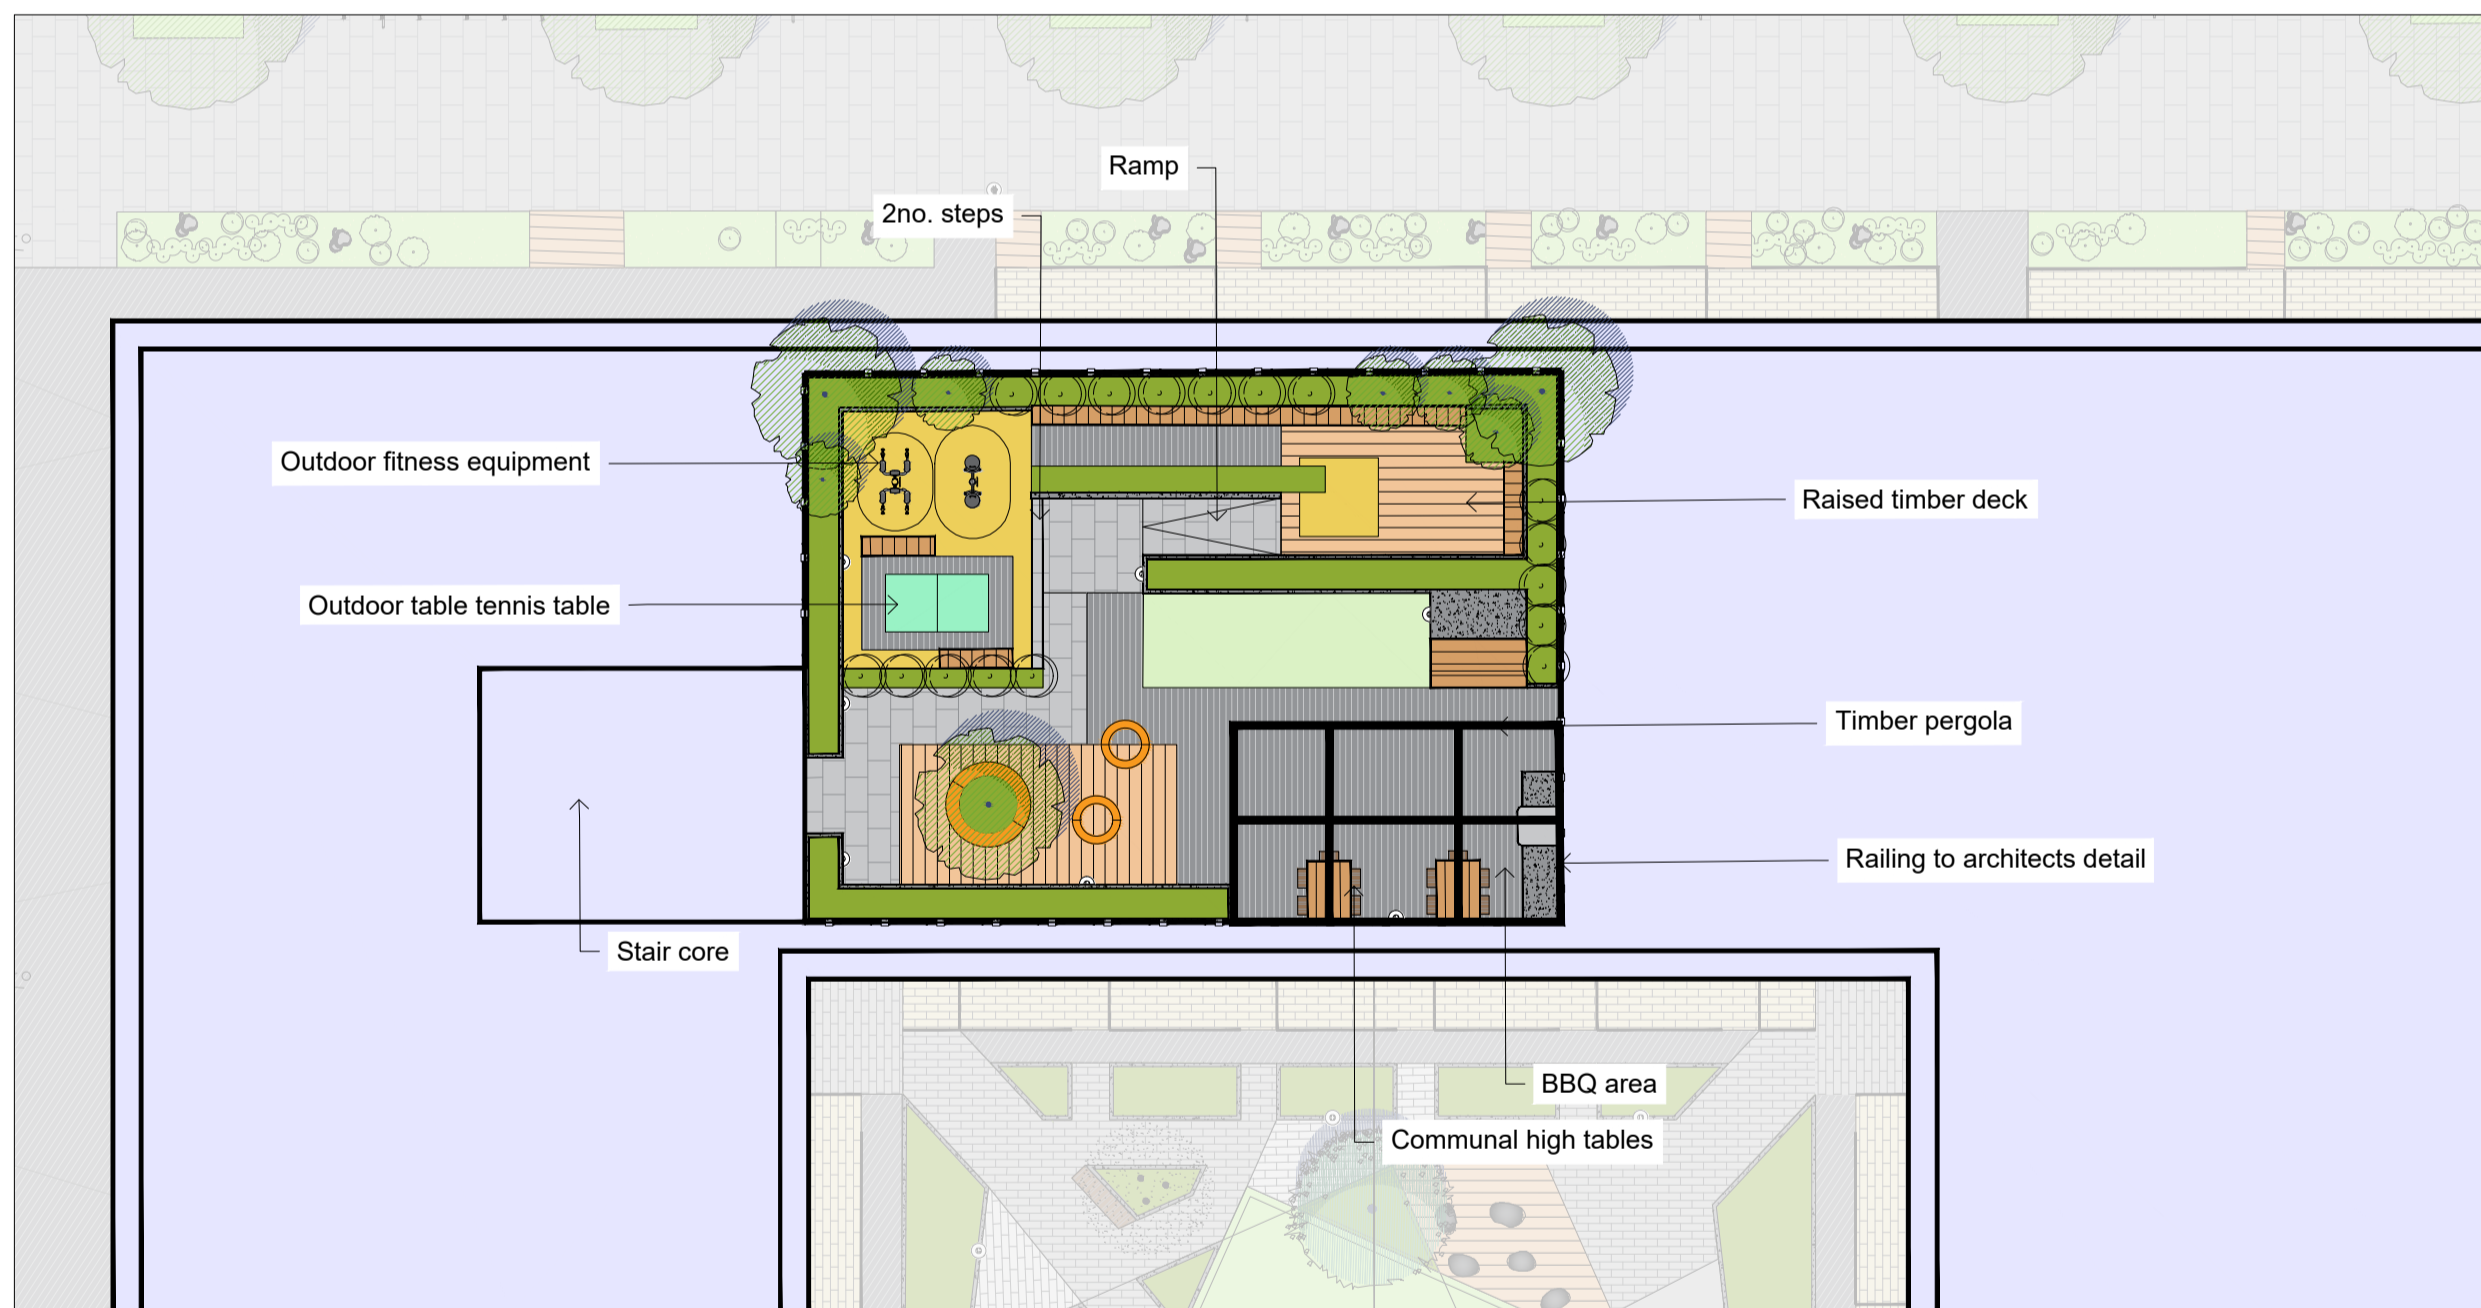


Block C1 communal roof garden - level 07 scale 1:200

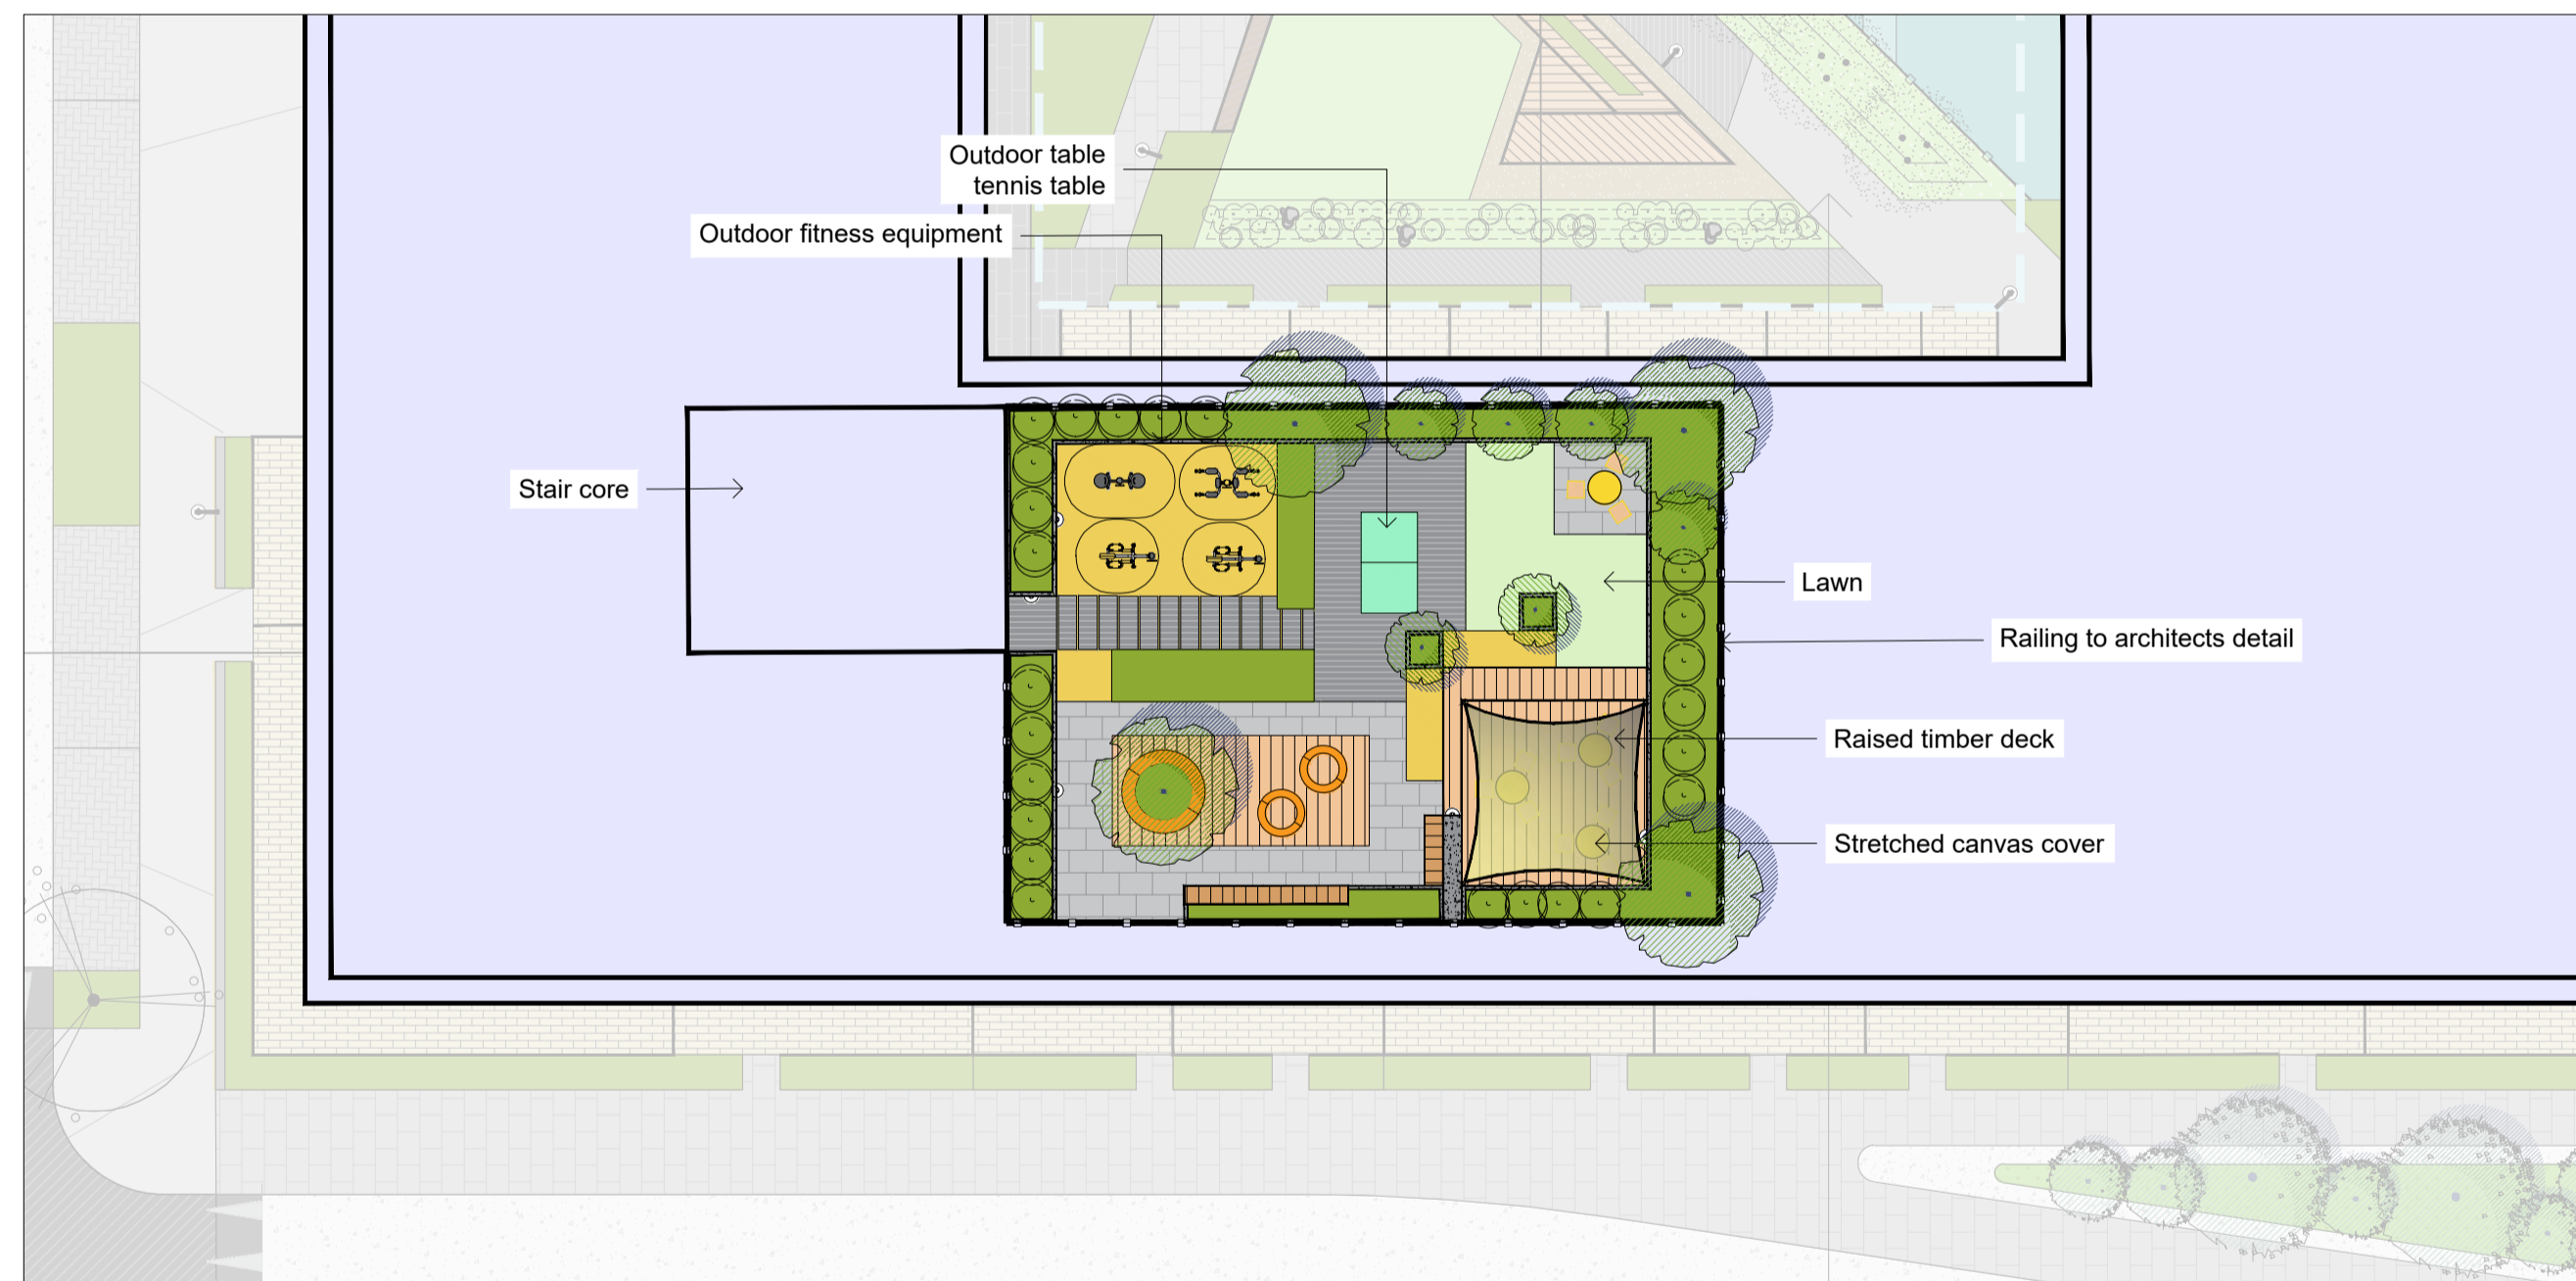

Block C2 communal roof garden - level 08 scale 1:200

- LEGEND**
- PROPOSED MATERIALS**
- 4 Feature paved areas - PCC pavers E-W alignment or as shown. Edging and banding in poured & polished concrete
 - Poured concrete paving - brushed finish
 - Yellow coloured bound aggregate
 - Pedestrian path - PCC units - 600x900mm
 - Rolled dust / self-binding gravel in a natural / buff colour
 - Timber decking
- PROPOSED FURNITURE & STRUCTURES**
- Timber seating platforms
 - Benches
 - Coloured playful ring seats
 - Movable seats and tables
 - Pergola structures - treated timber stained black
 - Pergola structures - Stretched canvas
 - Community planting beds - treated timber painted black
 - Fitness equipment
 - Table tennis tables
 - Communal BBQ & counter top
 - High tables & chairs
 - Play sculpture
 - Wall lighting
- Proposed Medium-Large street trees**
- Tilia henryana 16-18cm
 - Hedge 60-90cm at 3/lm
Fagus sylvatica, Prunus lusitanica, Taxus baccata, Lonicera nitida, Gmelinia littoralis*
- Structural Planting**
Medium height ornamental shrubs/plants, pot size and planted 4pm* unless specified and supplied at 3L pots
*see landscape design report for more info on locations and species
- Anemone nemorosa
 - Buxus sempervirens
 - Ceanothus 'Skylark'
 - Deschampsia cespitosa 'Goldtau'
 - Elaeagnus x ebbingei
 - Euphorbia amygdaloides purpurea
 - Fatsia japonica
 - Geranium machrorrhizum 'Alba'
 - Hebe 'Mrs Winder'
 - Lavendula 'Hidcote'
 - Lonicera nitida
 - Mahonia aquifolium 'Apollo'
 - Miscanthus sp.
 - Miscanthus tenuissimus
 - Kniphofia 'Percy's Pride'
 - Pachysandra terminal 'Green Carpet'
 - Photinia 'Red Robin'
 - Phyllostycus nigra
 - Santolina rosmarinifolia
 - Sarcococca confusa
 - Rosmarinus officinalis
 - Spirea japonica 'Firelight'
 - Stachys byzantina 'Silver Carpet'
- Bamboo screens**
- Bamboo screens
 - Communal Grassed Area

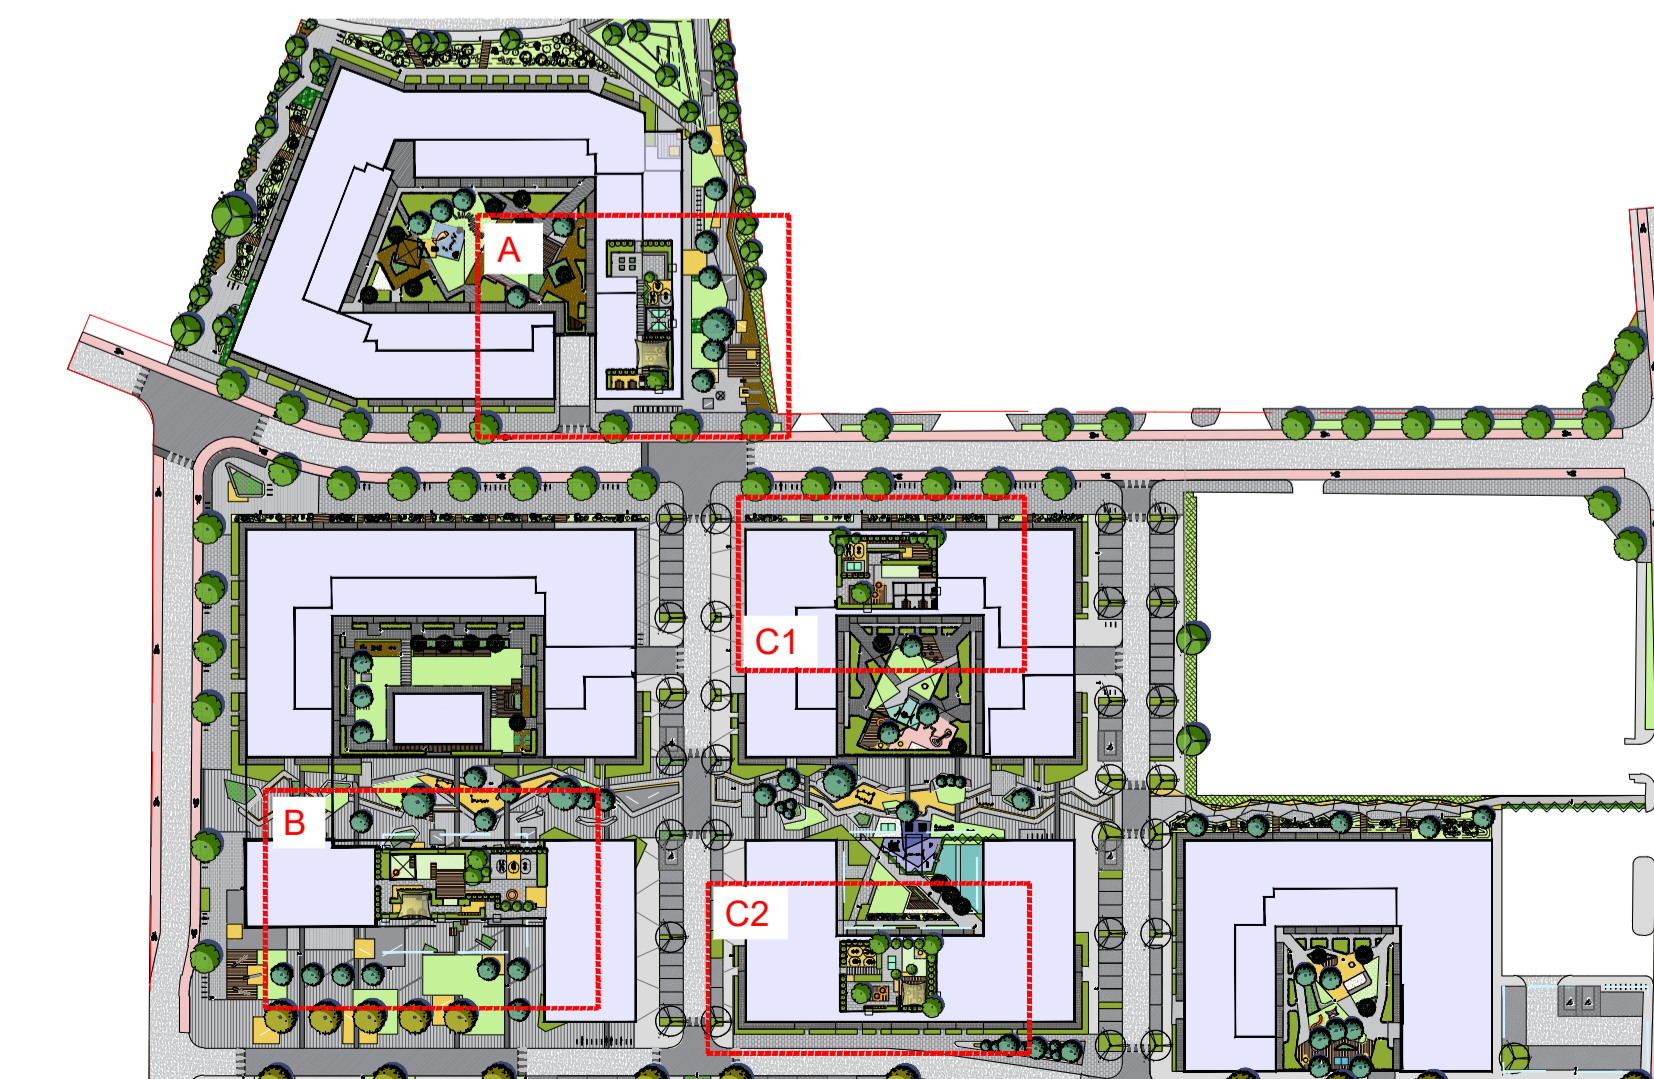


NOTES
Floor plan is building 1st floor plan
Drawing to be read with the accompanying Landscape Strategy and Design Report 16408-2-D01-RevA and Landscape Masterplan drawings 16408-2-100 - 105 and Landscape Masterplan Areas 16408-2-401-406
DRAWING ISSUED FOR PLANNING PURPOSE ONLY.
LANDSCAPE IS SUBJECT TO APPROVAL OF THE PLANNING AUTHORITY

REV	DATE	AMENDMENT
C	02/12/20	Roads/Planning issue
B	25/11/20	Planning issue
A	27/10/20	Layout

CUNNANE STRATTON REYNOLDS
LAND PLANNING & DESIGN

DUBLIN OFFICE
3 MOLESWORTH PLACE DUBLIN 2
TEL 01 661 0419 FAX 01 661 0431
EMAIL info@csrlandplan.ie

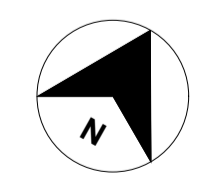

PROJECT: Cookstown Castle Lands west of Old Belgard Road and north, south and west of Cookstown Road, Cookstown Industrial Estate, Tallaght, Dublin 24	DATE: AUG '20
DRAWING: Roof garden plans	SCALE: AS INDICATED
DRAWN: AS	CHECKED: EO
DRAWING NO: 16408-1-406-ROOF-GRDN	