



1 Contextual Elevation G  
 1 : 500

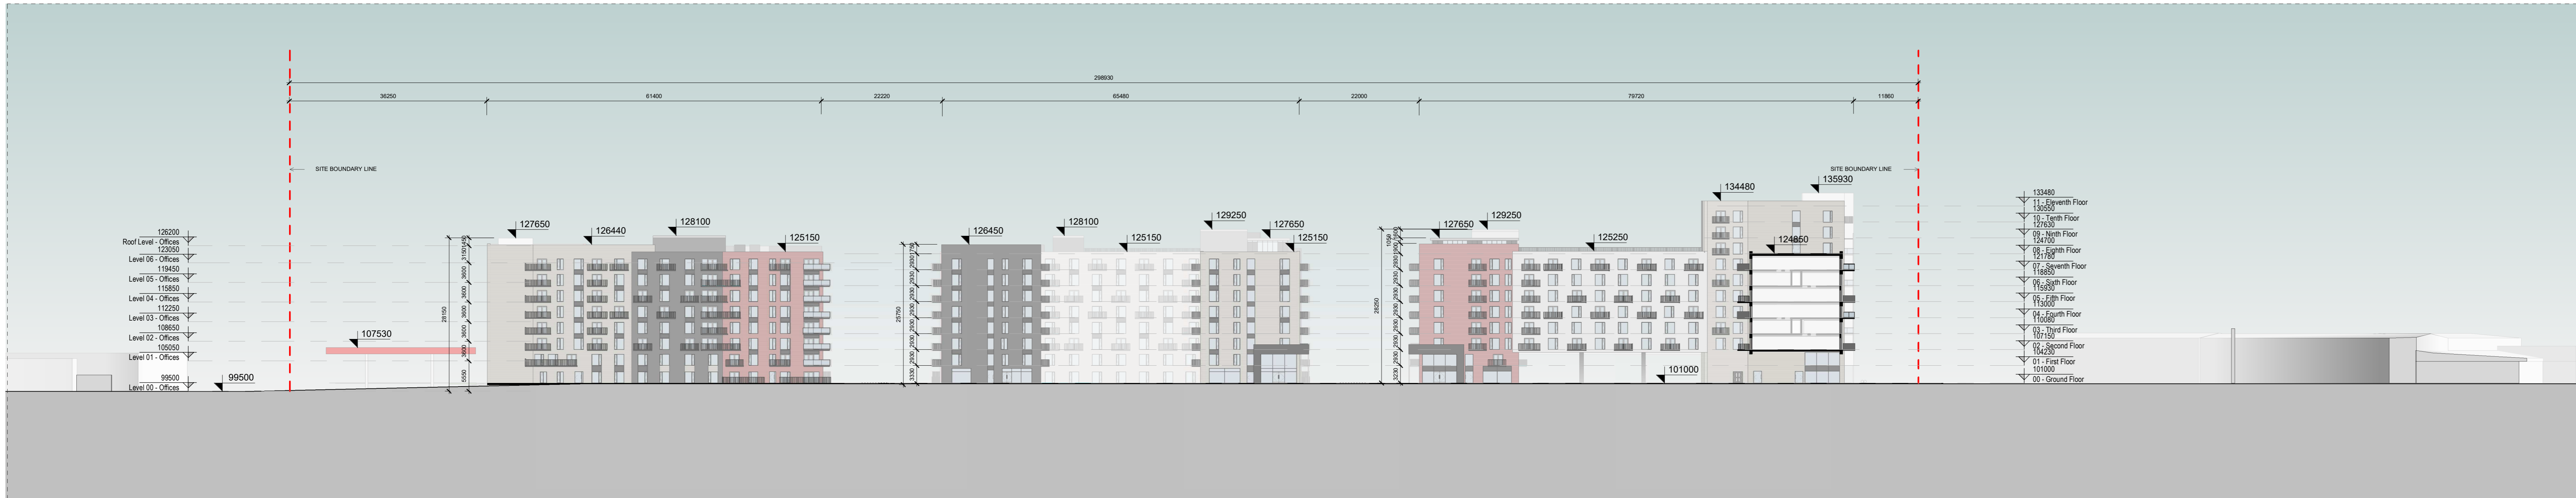

2 Contextual Elevation H  
 1 : 500

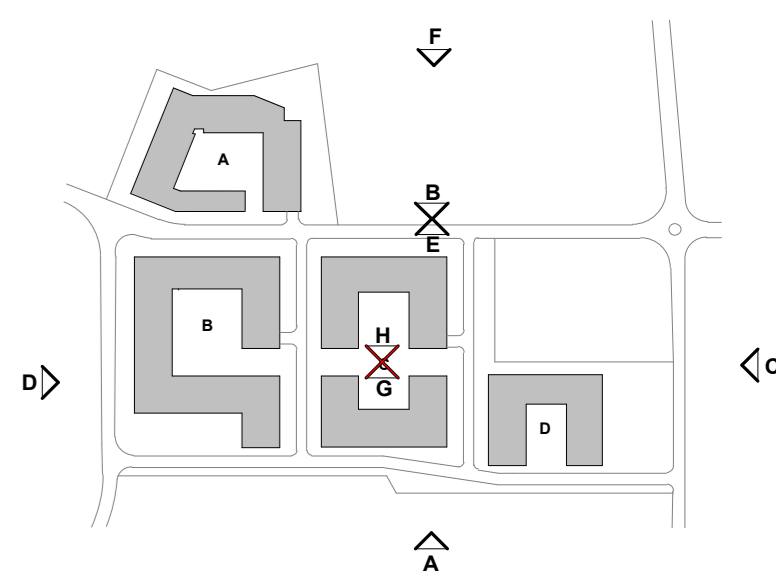

REV	DATE	SIGNED	NOTES

**Project Stage**  
 SHD Application

**Client**  
 Joseph Costello, Absolute Limousines Ltd and  
 Soherkhill Property Development Ltd.

**Project**  
 Lands west of Old Belgard Road and north, south  
 and west of Cookstown Road, Cookstown  
 Industrial Estate, Tallaght, Dublin 24

**Project File**  
 CONTEXTUAL ELEVATION G & H

**Drawn** AB **Checked** SOD **Scale @ A1** 1 : 500 **Date** 11/09/20

**Project No.** 19127 **Drawing No.** 2004

**Drawing BIM Name:**  
 P19127-CWO-00-ZZ-DR-A-2004

<b>CDE Area</b>	<b>Suitability Code</b>	<b>Revision</b>
S2		