




1 PROPOSED LIGHT BRICKWORK FACADE

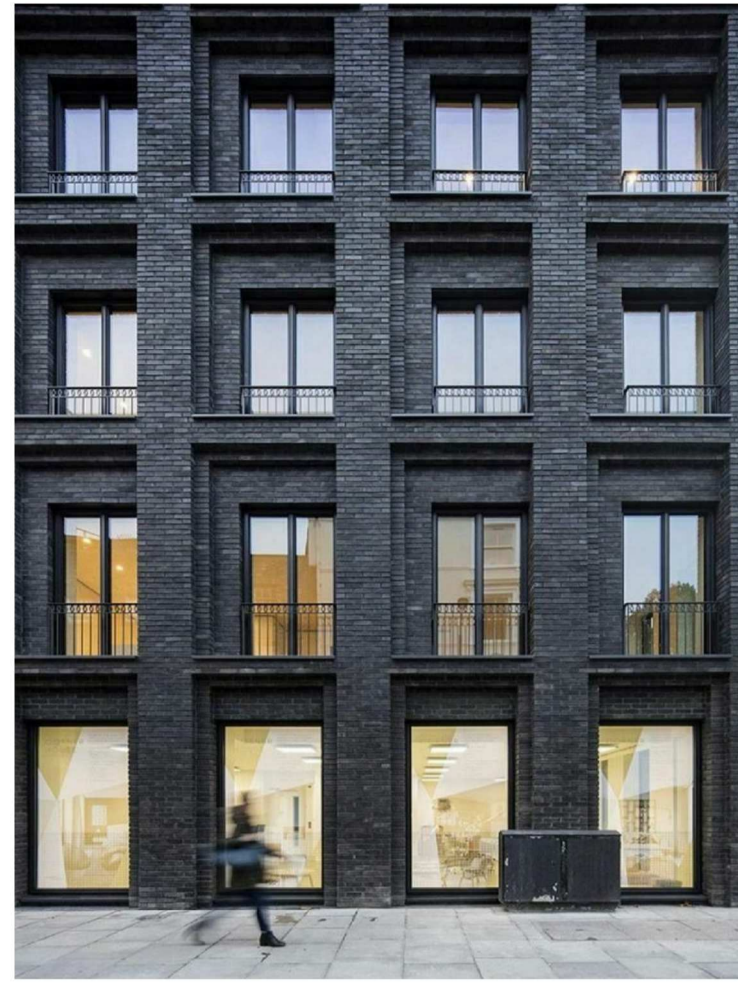


2 PROPOSED DARK BRICKWORK FACADE




3 PROPOSED RED BRICKWORK FACADE




4 PROPOSED GREY COLOURED RENDER FINISH

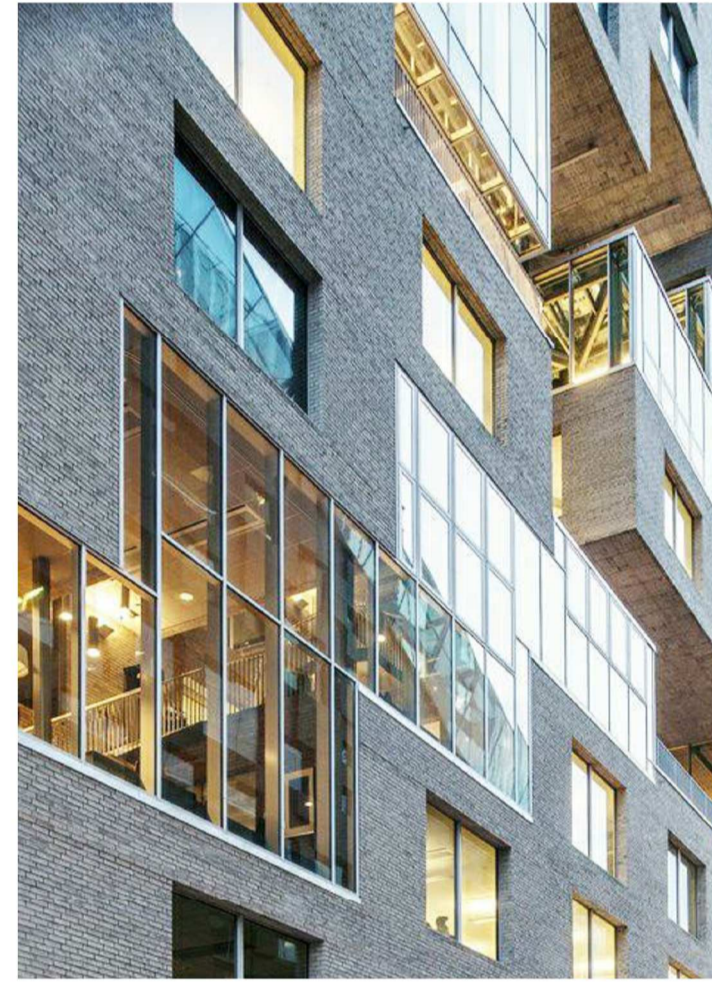


5 PROPOSED GLAZED CURTAIN WALL

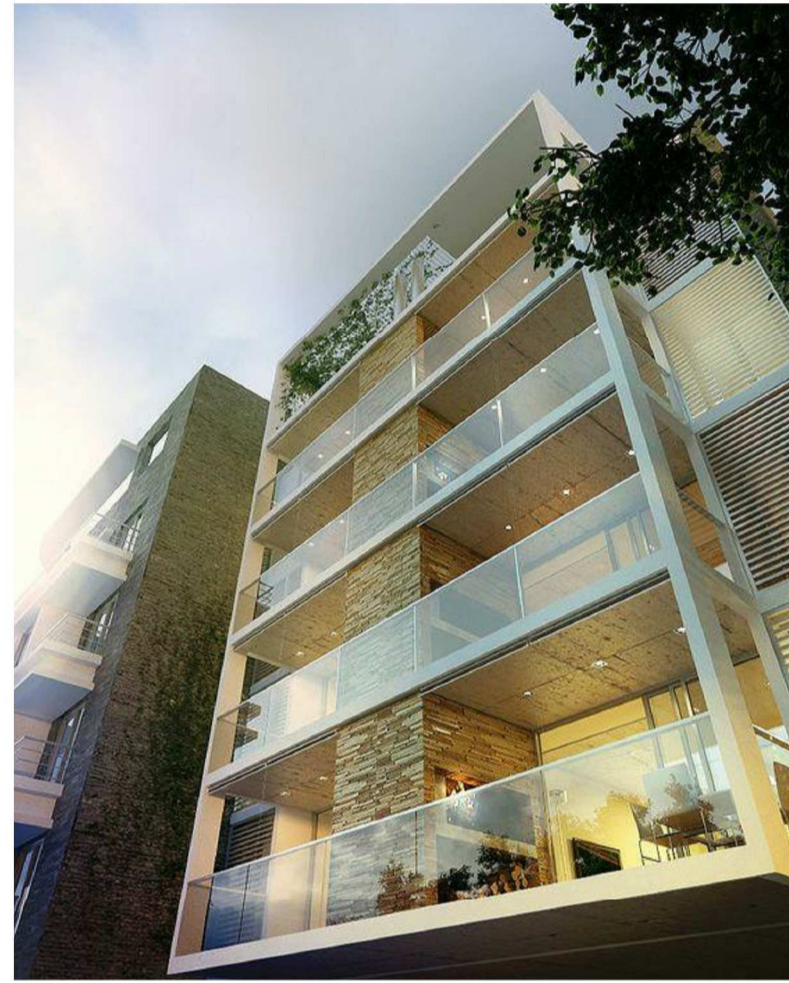

6 PROPOSED GLASS RAILING

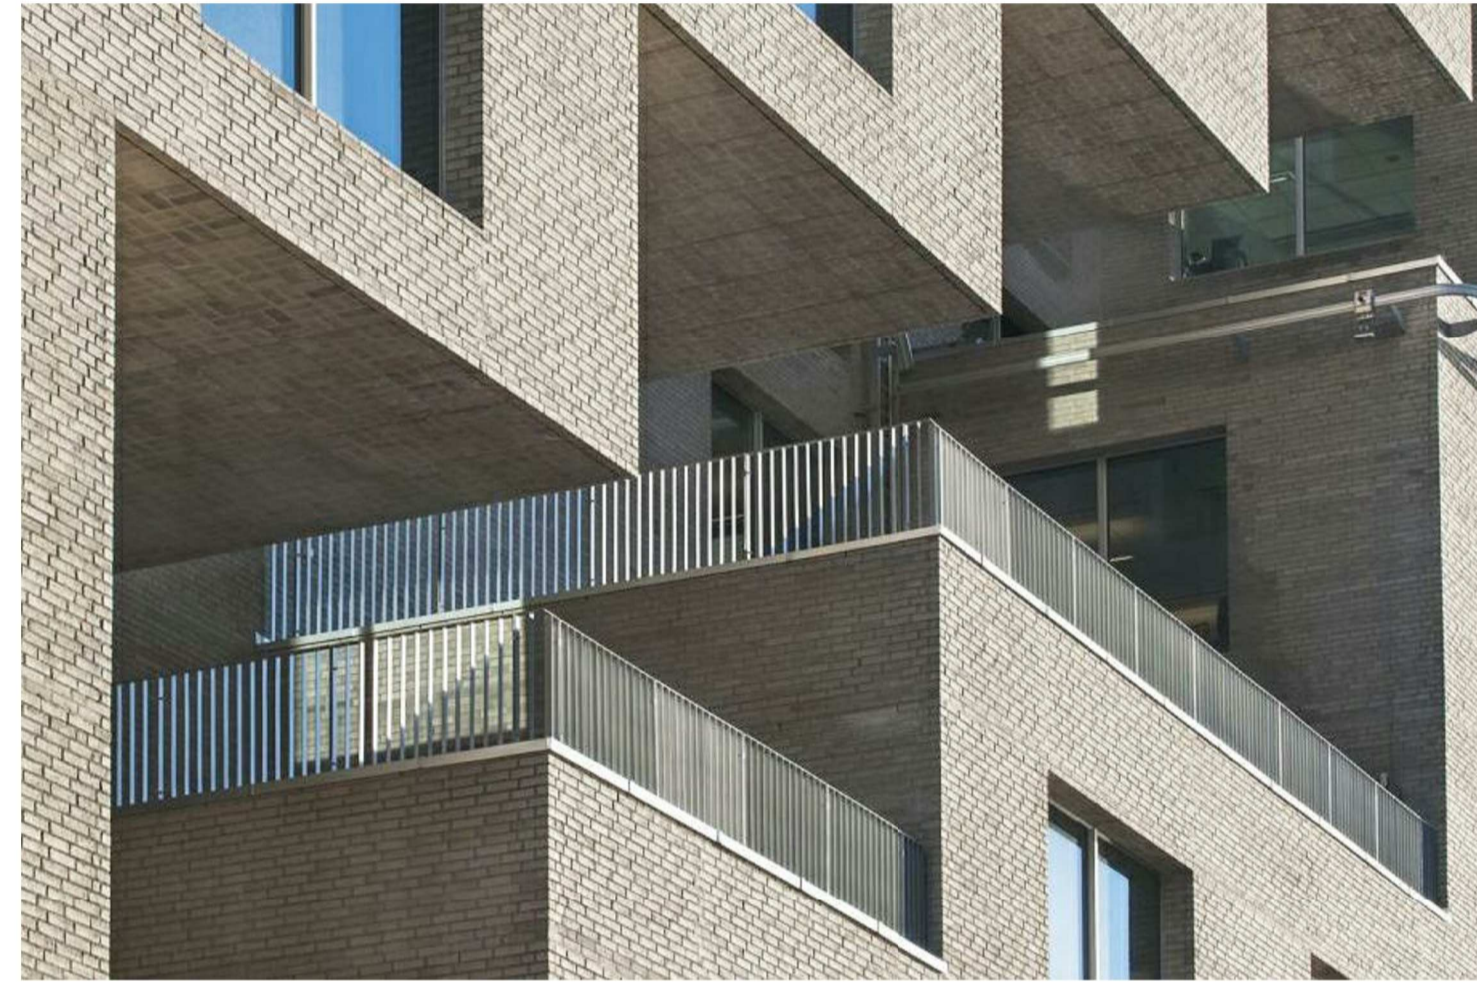

7 PROPOSED METAL RAILING

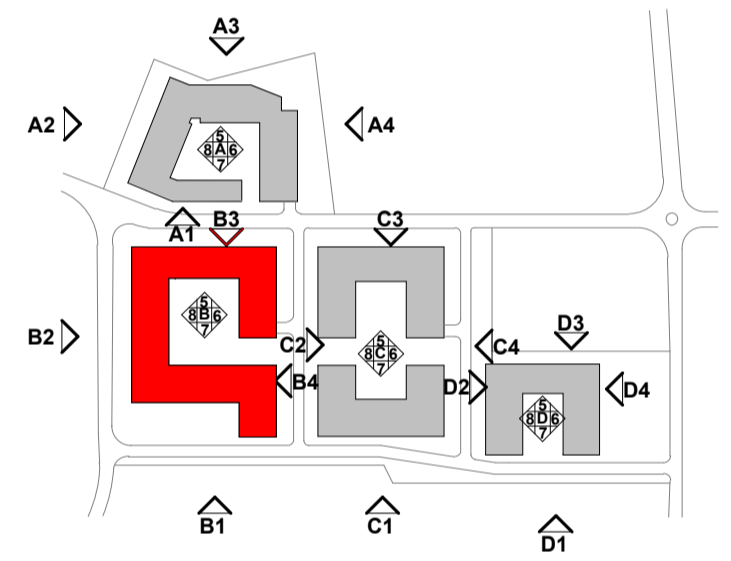

REV	DATE	SIGNED	NOTES

Project Stage

### SHD Application

Client

Joseph Costello, Absolute Limousines Ltd and Boherkill Property Development Ltd.

Project

Lands west of Old Belgard Road and north, south and west of Cookstown Road, Cookstown Industrial Estate, Tallaght, Dublin 24

Drawing Title

### BLOCK B - ELEVATION B3 - MATERIALS

Drawn	Checked	Scale @ A1	Date
AB	SOD	1 : 200	12/03/19

Project No.	Drawing No.
19127	2402

Drawing BIM Name:  
P19127-CWO-02-ZZ-DR-A-2402

CDE Area	Suitability Code	Revision
	S2	



1 Sarsfield Quay, Arbour Hill, Dublin 7  
t: 01 518 0170 e: admin@cwobarchitects.ie  
Dublin | London | Warwick | Manchester  
www.cwobarchitects.ie

