



The copyright of this drawing is vested with C+W O'Brien Ltd and must not be copied or reproduced without the consent of the company.
 Figured dimensions only to be taken from this drawing. DO NOT SCALE.
 All contractors must visit the site and be responsible for checking all setting out dimensions and notifying the architect of any discrepancies prior to any manufacture or construction work.
 NOTES:

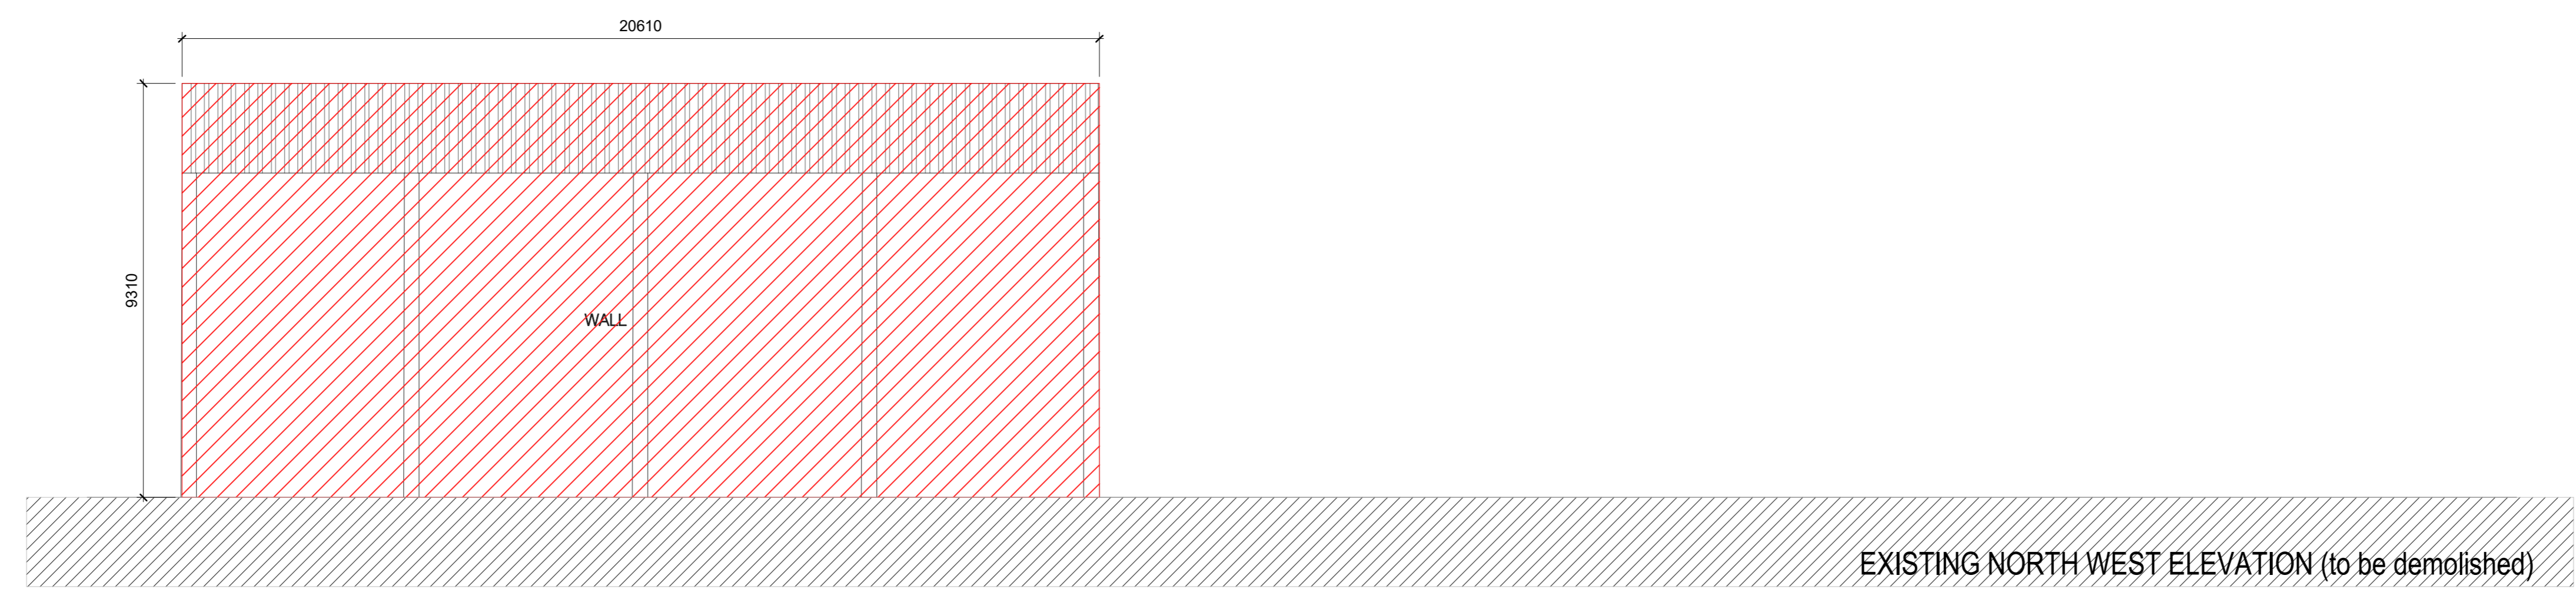

X1 EXISTING BUILDING TO BE DEMOLISHED - X1
 1: 100

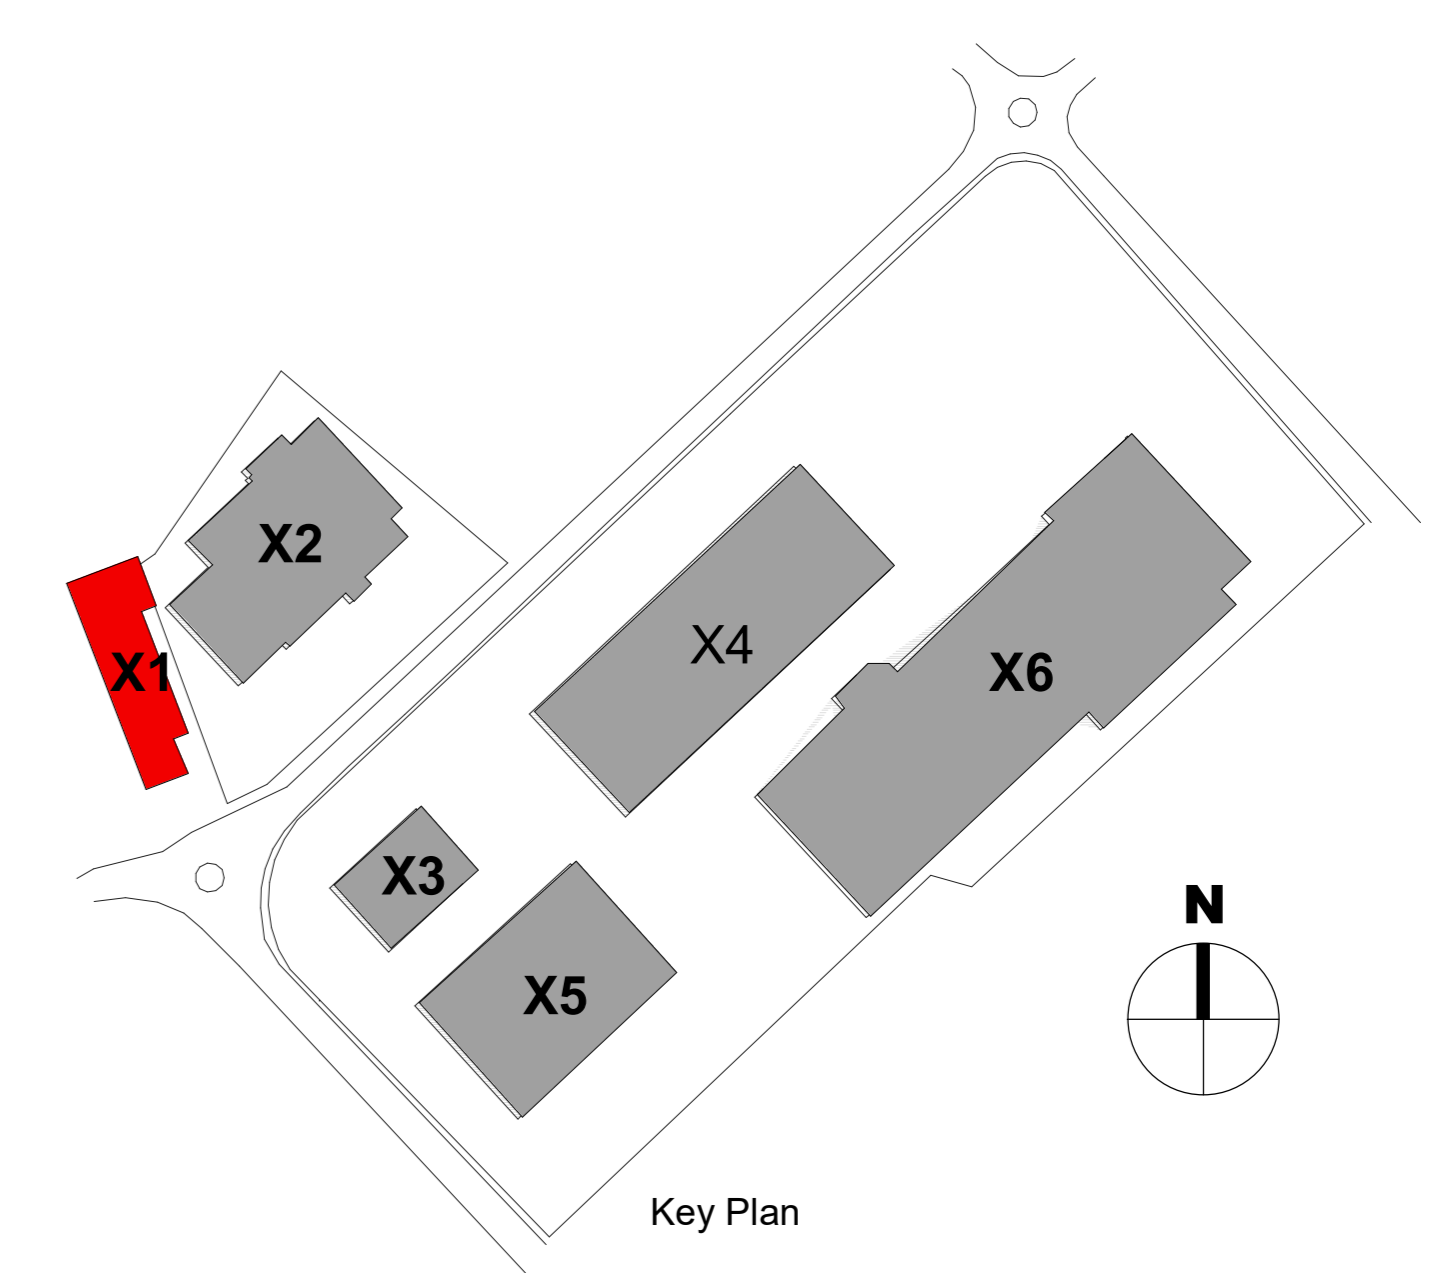

REV	DATE	SIGNED	NOTES

Project Stage
SHD Application
 Client
 Joseph Costello, Absolute Limousines Ltd and
 Soherkili Property Development Ltd.
 Project
 Lands west of Old Belgard Road and north, south
 and west of Cookstown Road, Cookstown
 Industrial Estate, Tallaght, Dublin 24
 Drawing Title
**EXISTING BUILDING TO BE
 DEMOLISHED - X1**
 Drawn
 AB SOD Scale @ A1 AS Date
 indicated 12/10/19
 Project No.
 19127 Drawing No.
 0004
 Drawing BIM Name:
 P19127-CWO-00-00-DR-A-0004
 CDE Area Suitability Code Revision
 S2

**C+W O'BRIEN
 ARCHITECTS**
 1 Sarsfield Quay, Arbour Hill, Dublin 7
 t: 01 518 0170 e: admin@cwarchitects.ie
 Dublin 1 London 1 Warwick 1 Manchester
 www.cwarchitects.ie

Please consider the environment before printing this sheet