

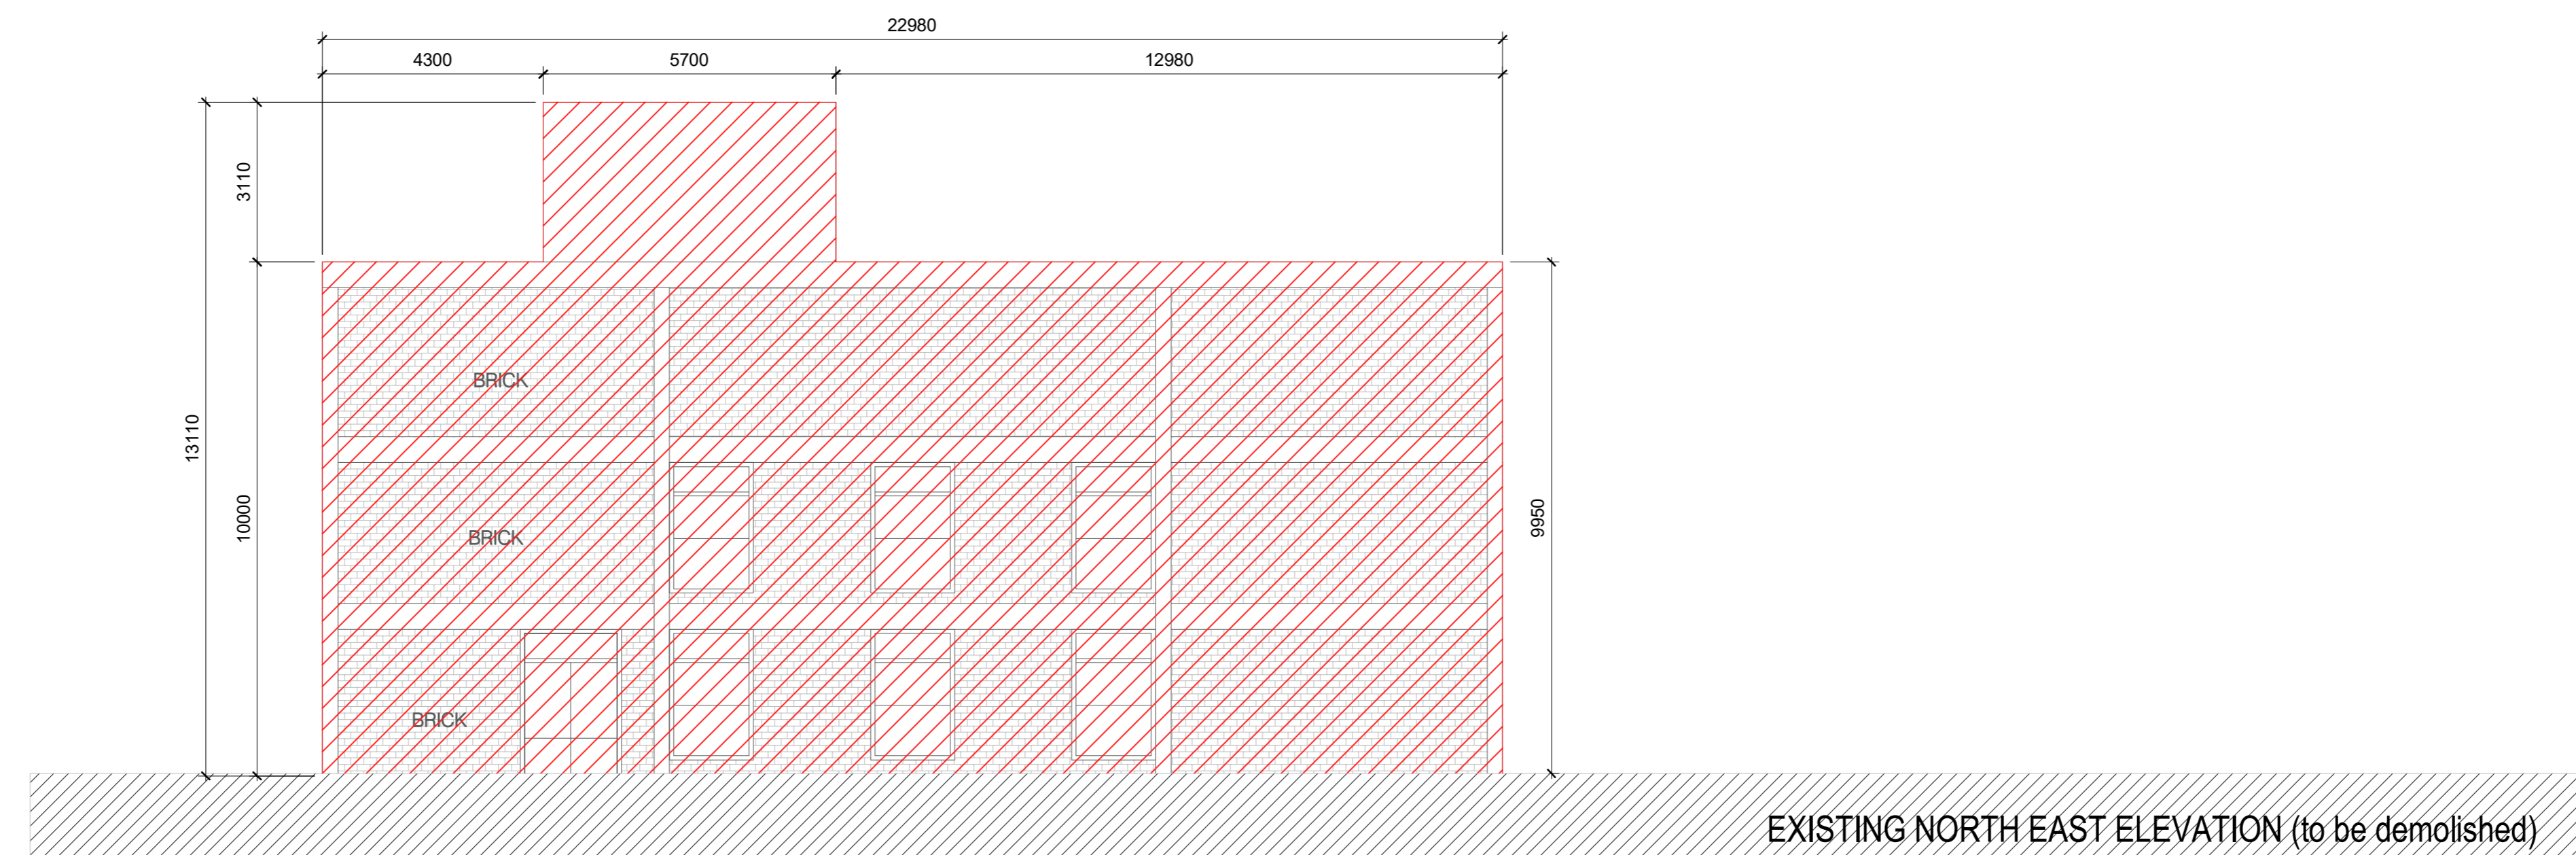
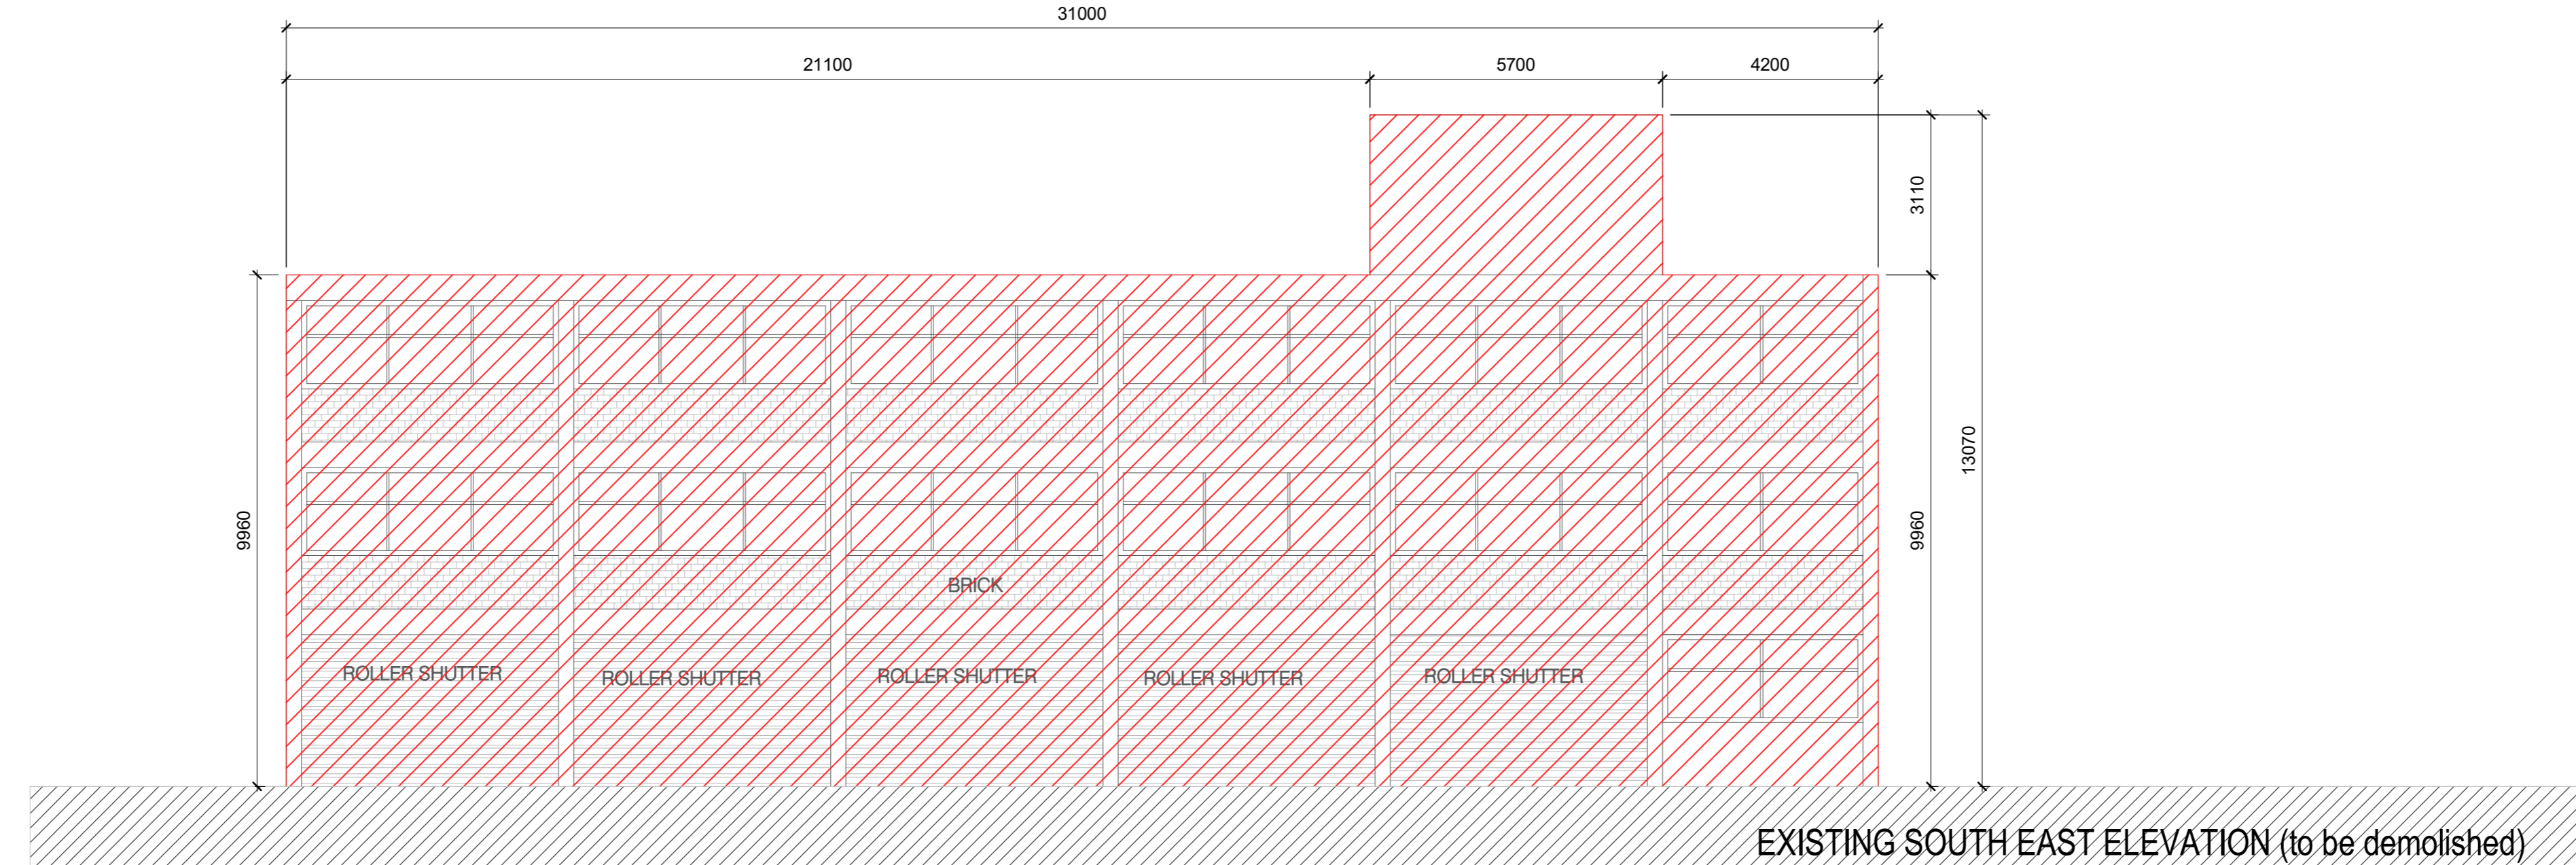
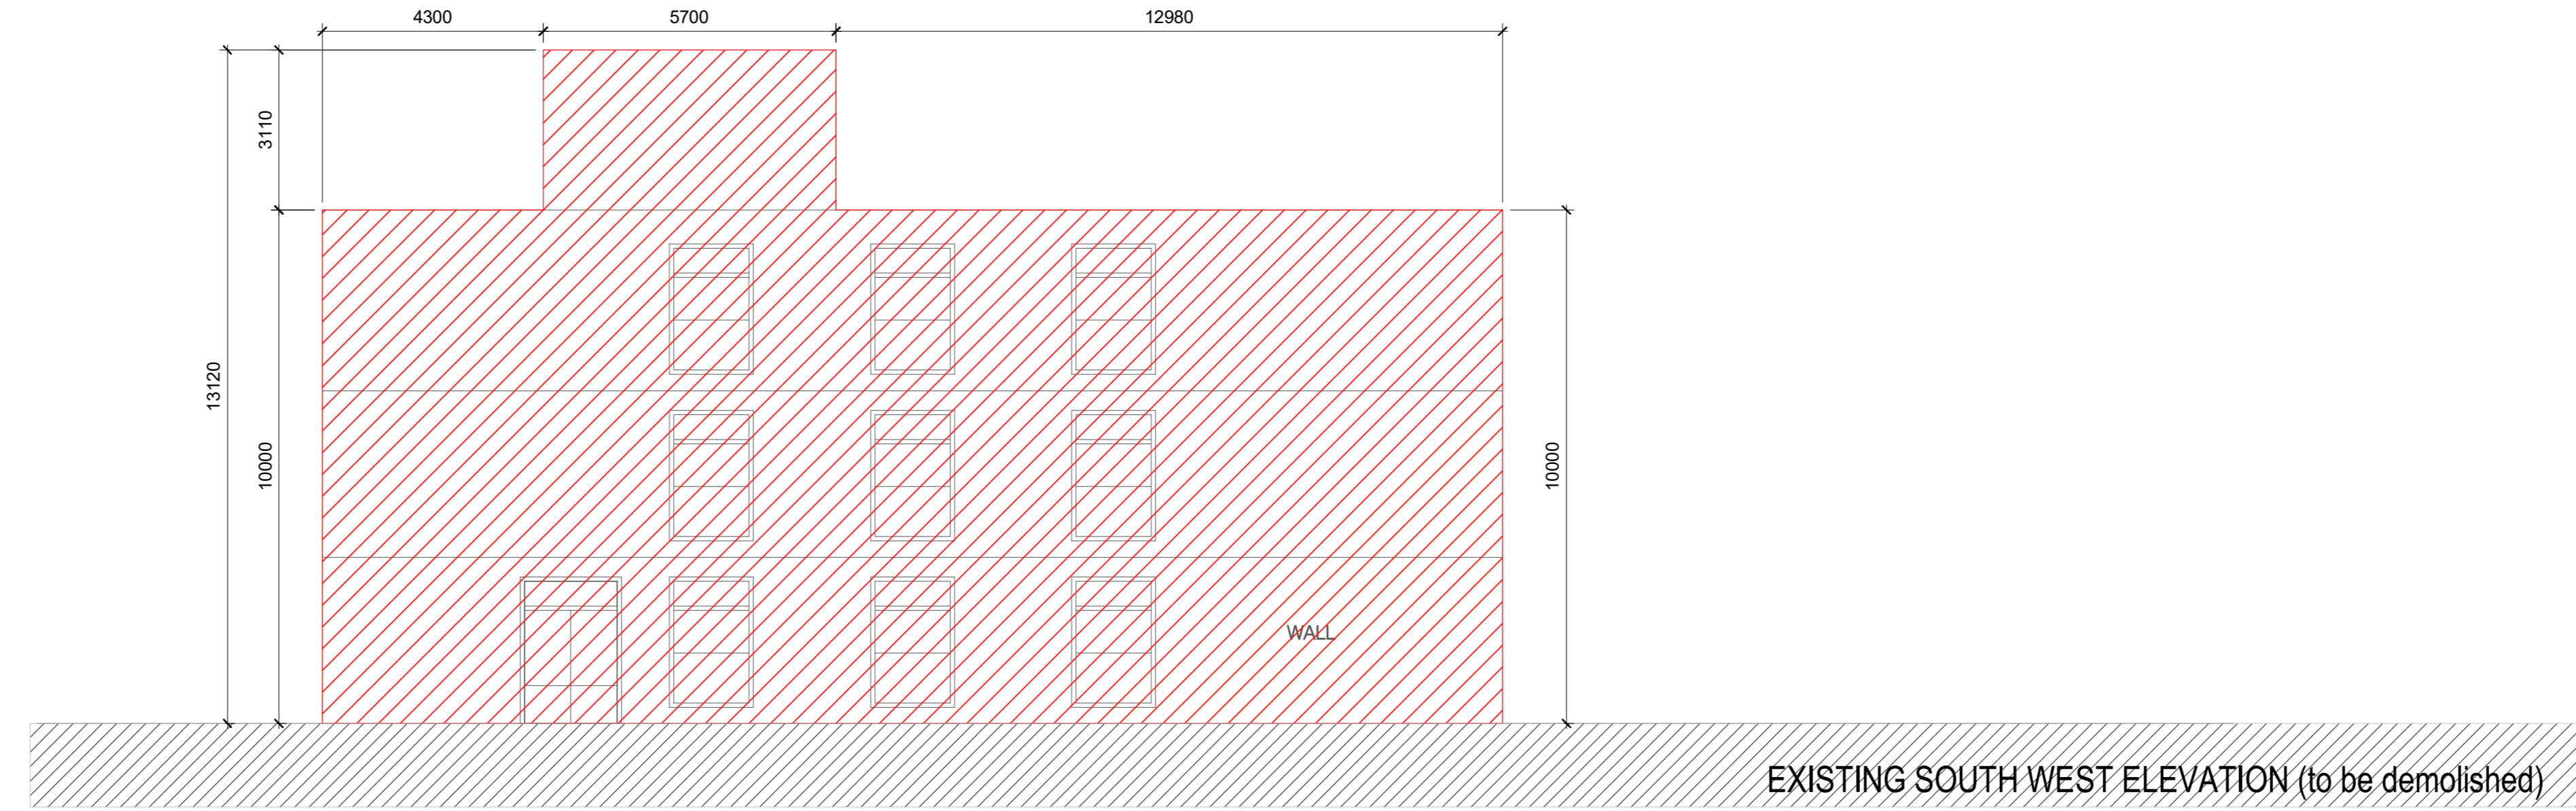


NOTES:

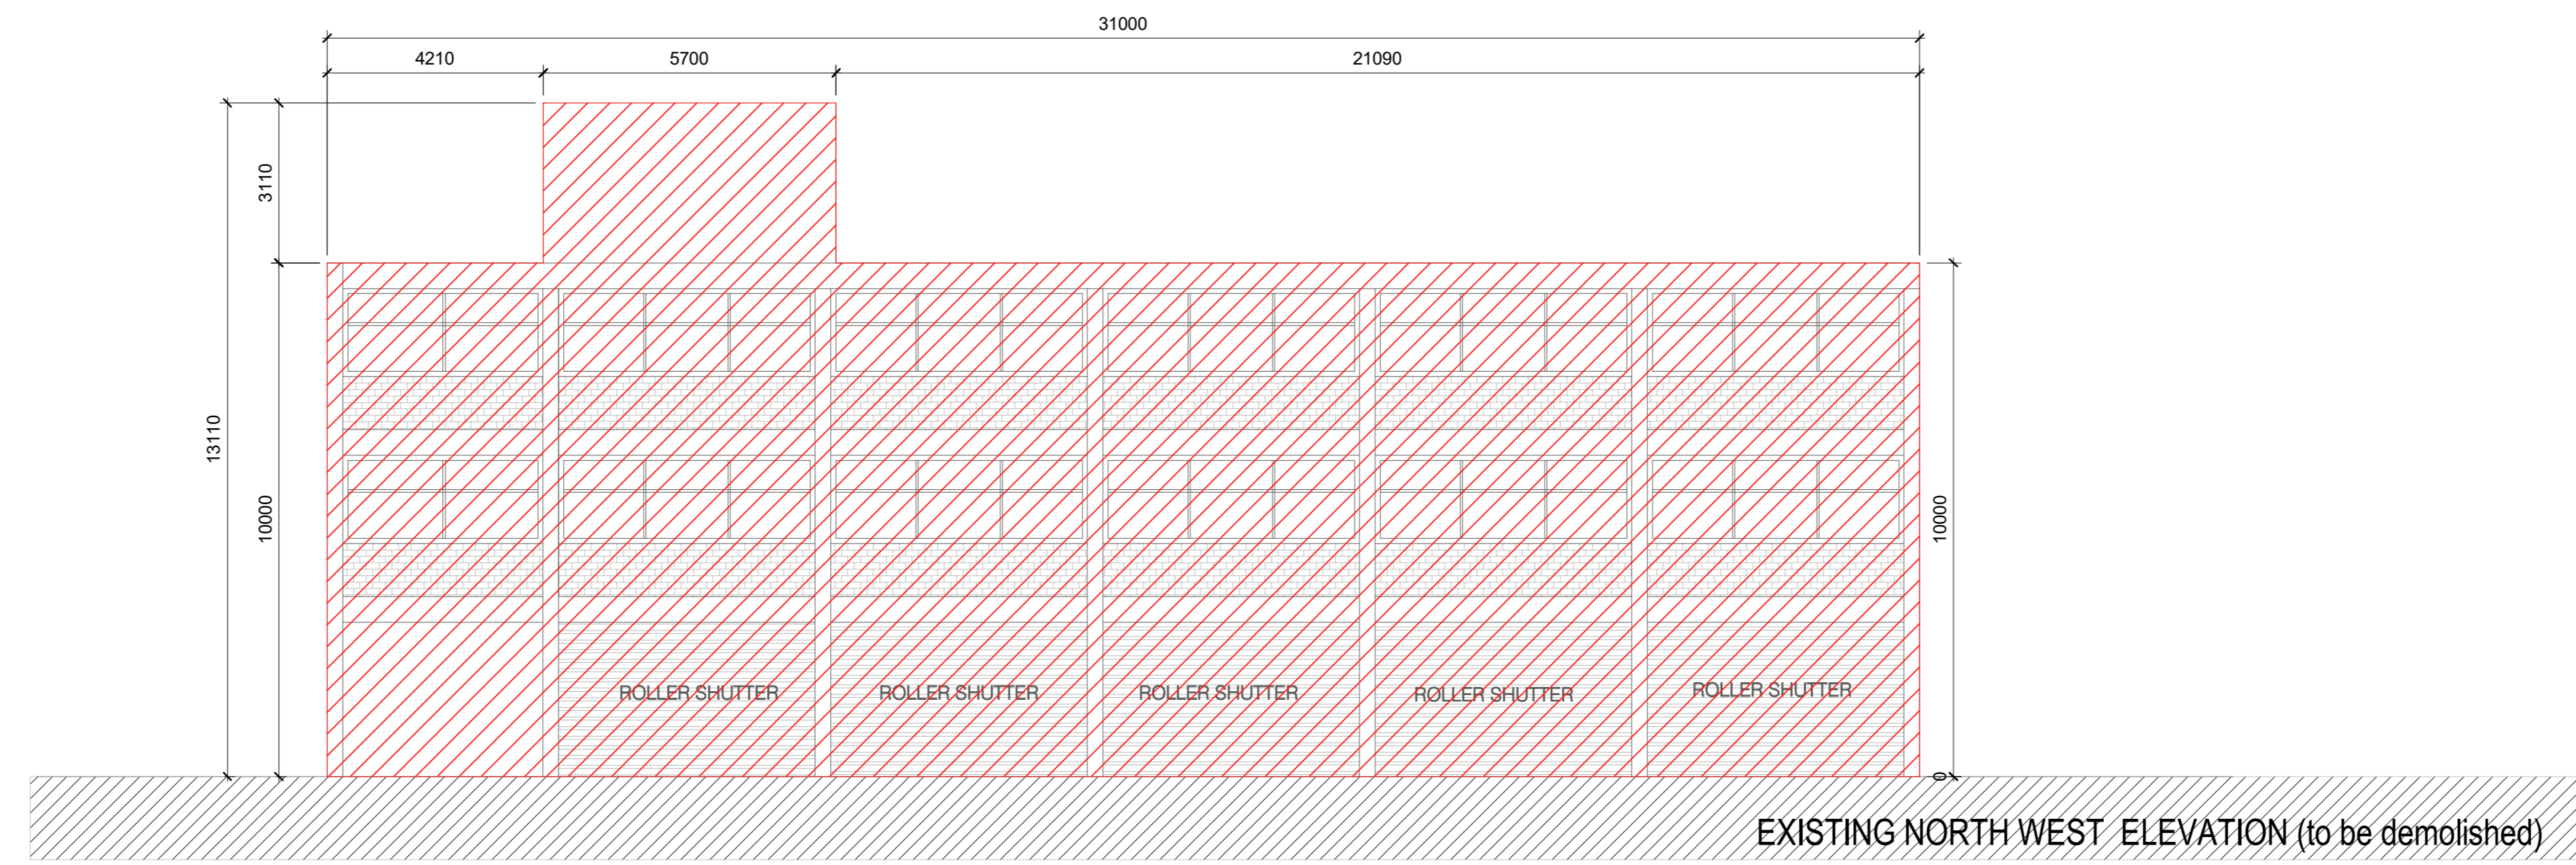

X3 EXISTING BUILDING TO BE DEMOLISHED - X3
 1:100

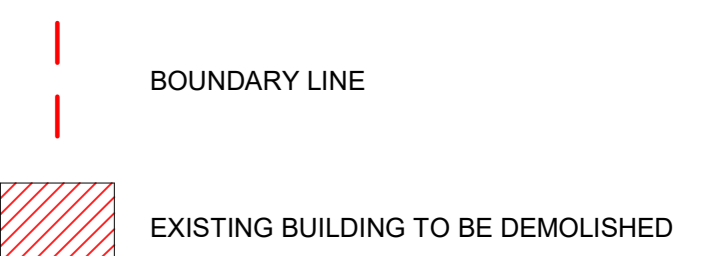

REV	DATE	SIGNED	NOTES

Project Stage
SHD Application

Client
 Joseph Costello, Absolute Limousines Ltd and Boherkill Property Development Ltd.

Project
 Lands west of Old Belgard Road and north, south and west of Cookstown Road, Cookstown Industrial Estate, Tallaght, Dublin 24

Drawing Title
EXISTING BUILDING TO BE DEMOLISHED - X3

Drawn	Checked	Scale @ A1	Date
AB	SOD	As indicated	12/03/19

Project No.	Drawing No.
19127	0006

Drawing BIM Name:
 P19127-CWO-00-00-DR-A-0006

CDE Area	Suitability Code	Revision
S2		

C+W O'BRIEN ARCHITECTS
 1 Sarsfield Quay, Arbour Hill, Dublin 7
 t: 01 518 0170 e: admin@cwarchitects.ie
 Dublin 1 London 1 Warwick 1 Manchester www.cwarchitects.ie

Please consider the environment before printing this sheet

