




SECTION Aa - COOKSTOWN PLAZA & UNDERPASS  
SCALE 1:100 @ A1

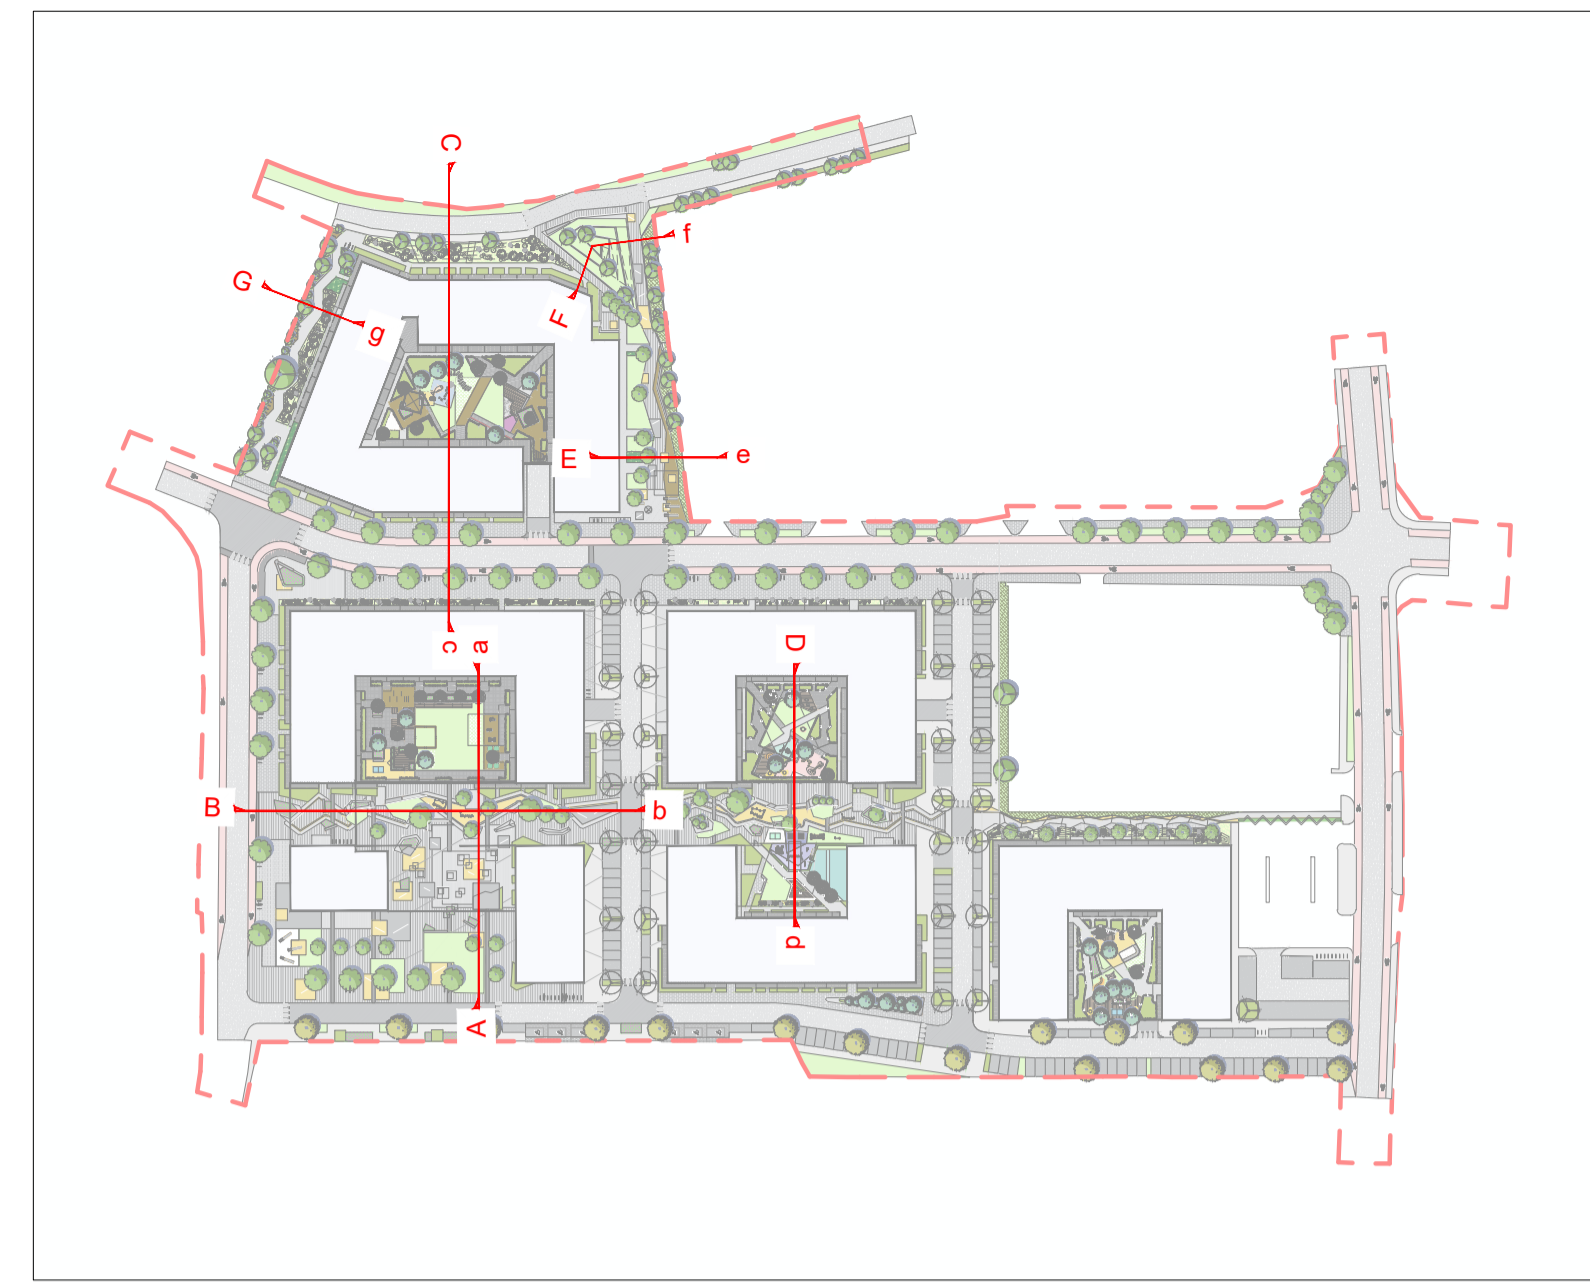

KEY PLAN - 1/2000 @ A1

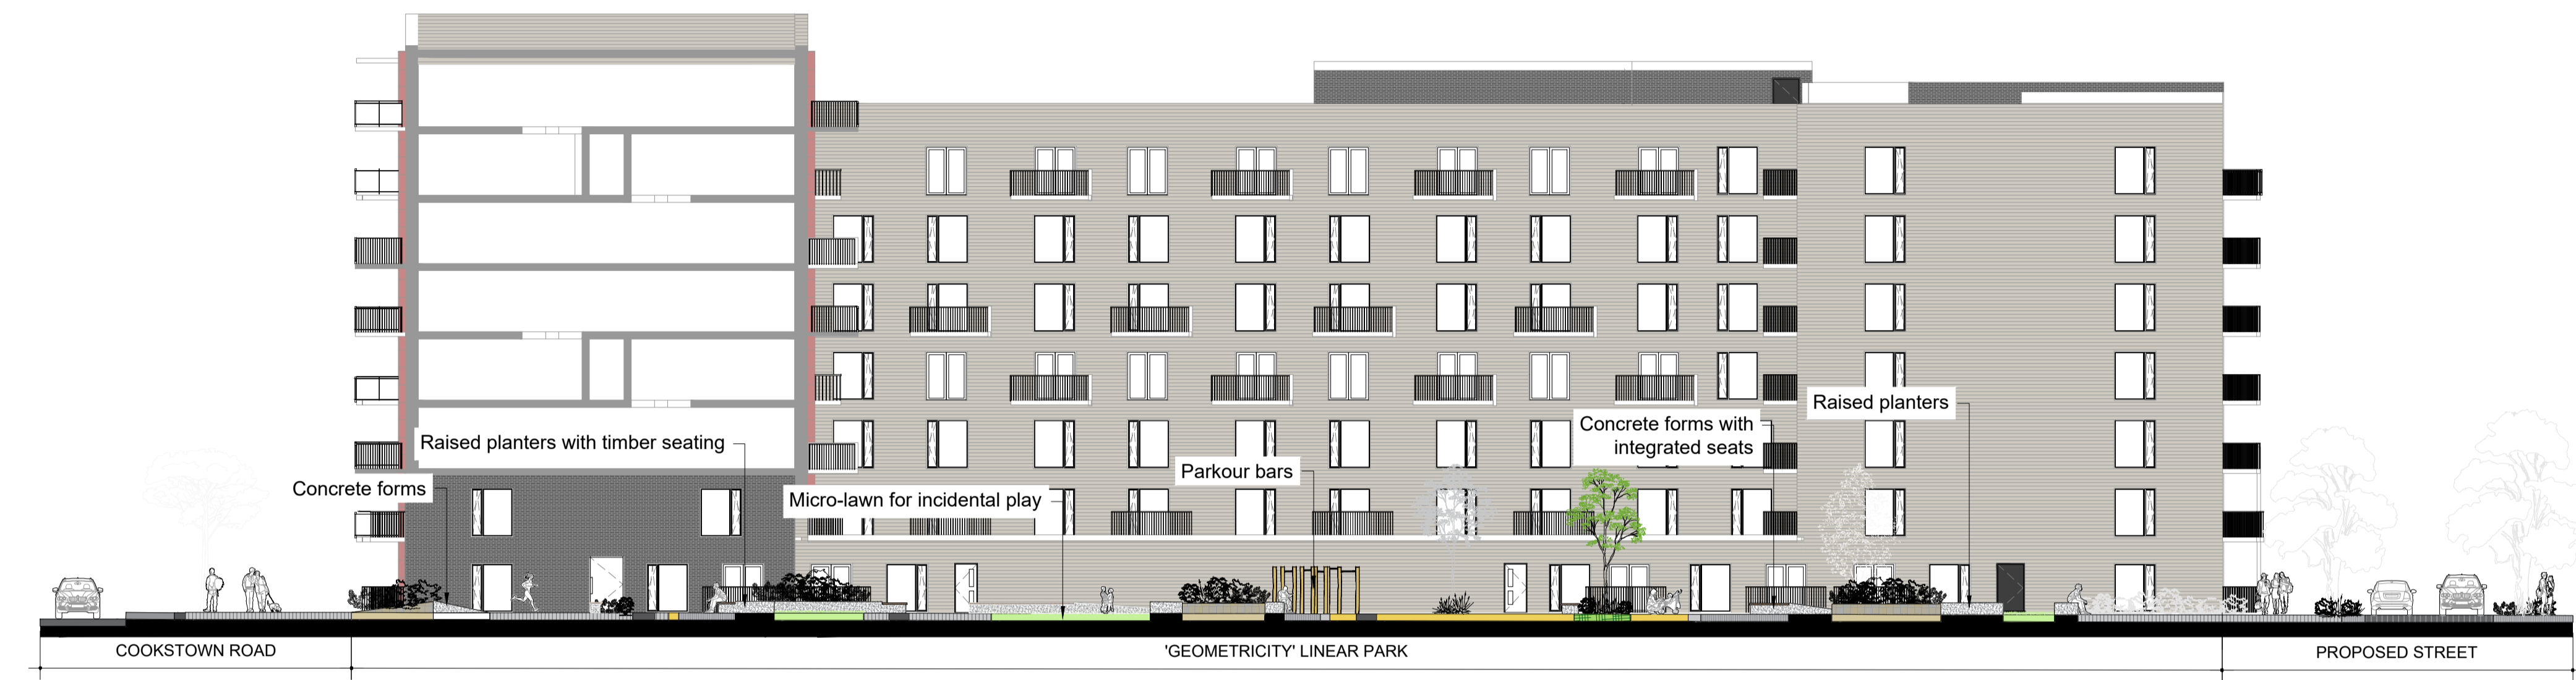

SECTION Bb - LINEAR PARK  
SCALE 1:200 @ A1

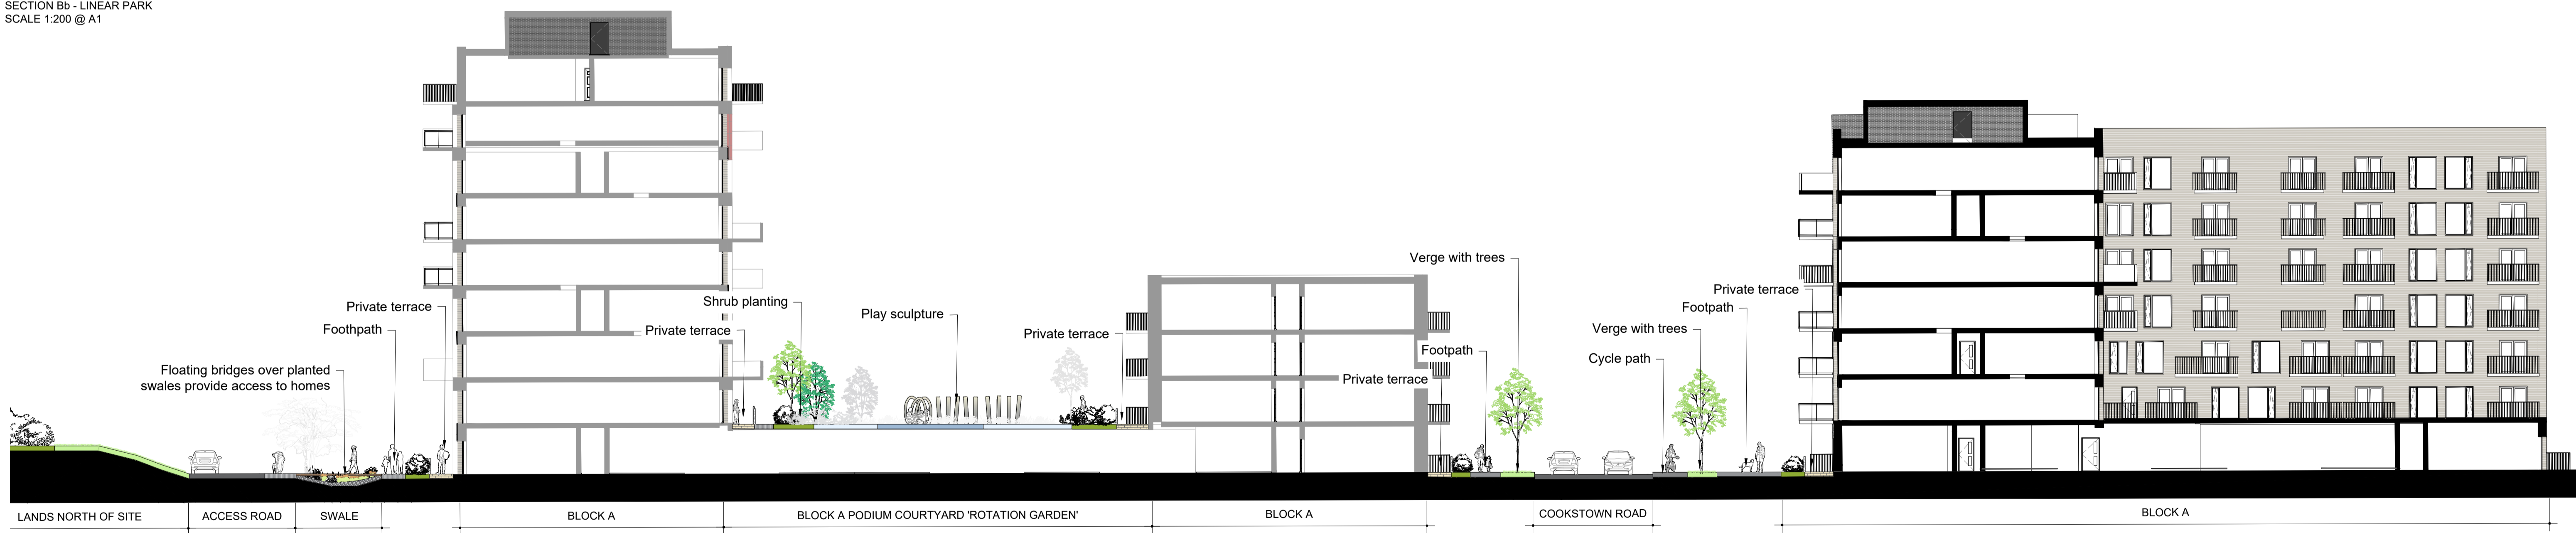


SECTION Cc - NORTHERN EDGE / PODIUM COURTYARD COOKSTOWN ROAD  
SCALE 1:200 @ A1

REV	DATE	AMENDMENT
B	25/11/20	Planing issue
A	27/10/20	Layout

**CUNNANE STRATTON REYNOLDS**  
**LAND PLANNING & DESIGN**

DUBLIN OFFICE  
3 MOLESWORTH PLACE DUBLIN 2  
TEL 01 661 0419 FAX 01 661 0431  
EMAIL info@csrlandplan.ie

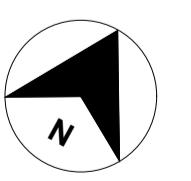

PROJECT:	Cookstown Castle Lands west of Old Belgard Road and north, south and west of Cookstown Road, Cookstown Industrial Estate, Tallaght, Dublin 24	DATE:	JULY 2020
DRAWING:	LANDSCAPE SECTIONS 1	SCALE:	AS SHOWN @ A1
CHECKED:		DRAWN:	AM/AS
		CHECKED:	EO/LC
		DRAWING NO:	16408-2-200-SEC-01

NOTES  
Drawing to be read with the accompanying Landscape Strategy and Design Report 16408-2-D01-RevA and Landscape Masterplan Areas 16408-2-401-406  
DRAWING ISSUED FOR PLANNING PURPOSE ONLY.  
LANDSCAPE IS SUBJECT TO APPROVAL OF THE PLANNING AUTHORITY