


NOTES:

Legend


- Studio
- 1 Bed - 2 Person
- 2 Bed - 3 Person
- 2 Bed - 4 Person
- 3 Bed - 5 Person
- Duplex - 2 Bed 4 Person
- Residential Amenity
- Creche Facility
- Office
- Commercial
- Retail
- Car parking
- Bike parking
- Plant room
- Refuse storage
- Bin Store
- Substation / Switch room
- Service
- Sprinklers tank
- Water storage room
- Heating Centre
- Circulation



E Contextual Section E  
1:500

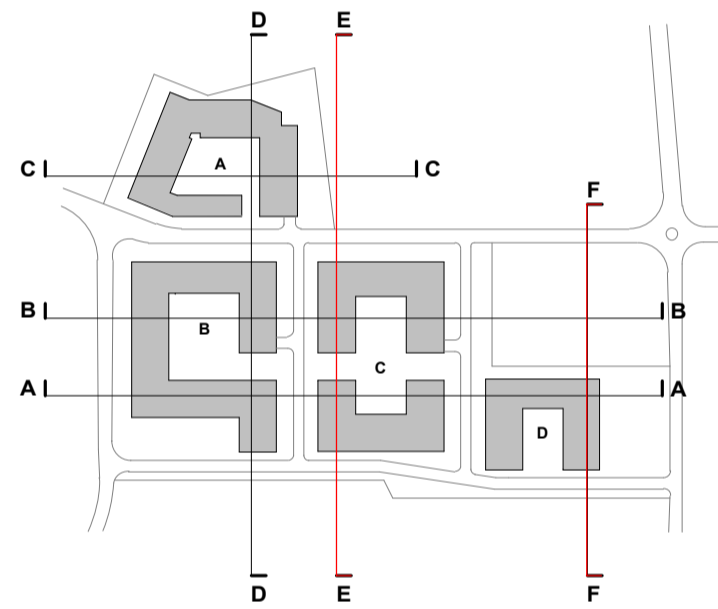

REV	DATE	SIGNED	NOTES

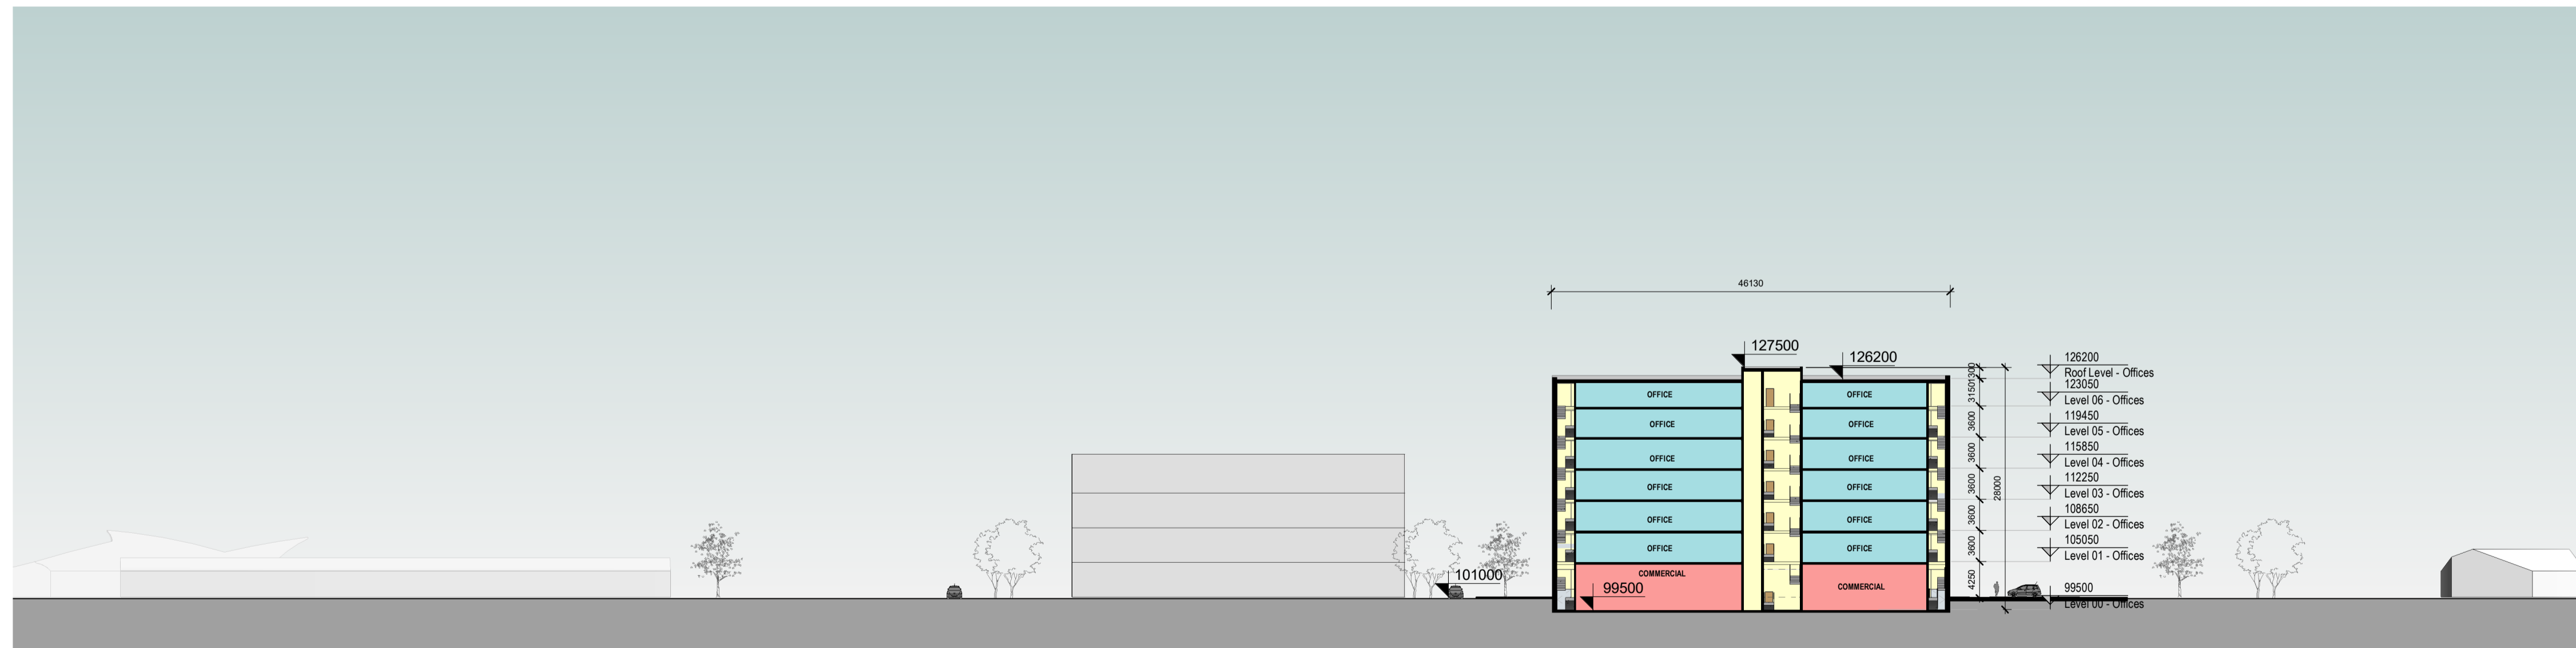

F Contextual Section F  
1:500

Project Stage

SHD Application

Client

Joseph Costello, Absolute Limousines Ltd and Boherkill Property Development Ltd.

Project

Lands west of Old Belgard Road and north, south and west of Cookstown Road, Cookstown Industrial Estate, Tallaght, Dublin 24

Drawing Title

CONTEXTUAL SECTIONS E & F

Drawn	Checked	Scale @ A1	As indicated	Date
AB	SOD		As indicated	18/11/19

Project No.	Drawing No.
19127	3003

Drawing BIM Name:

P19127-CWO-00-ZZ-DR-A-3003

CDE Area	Suitability Code	Revision
	S2	