


NOTES:

Legend

- Studio
- 1 Bed - 2 Person
- 2 Bed - 3 Person
- 2 Bed - 4 Person
- 3 Bed - 5 Person
- Duplex - 2 Bed 4 Person
- Residential Amenity
- Creche Facility
- Office
- Commercial
- Retail
- Car parking
- Bike parking
- Plant room
- Refuse storage
- Bin Store
- Substation / Switch room
- Service
- Sprinklers tank
- Water storage room
- Heating Centre
- Circulation

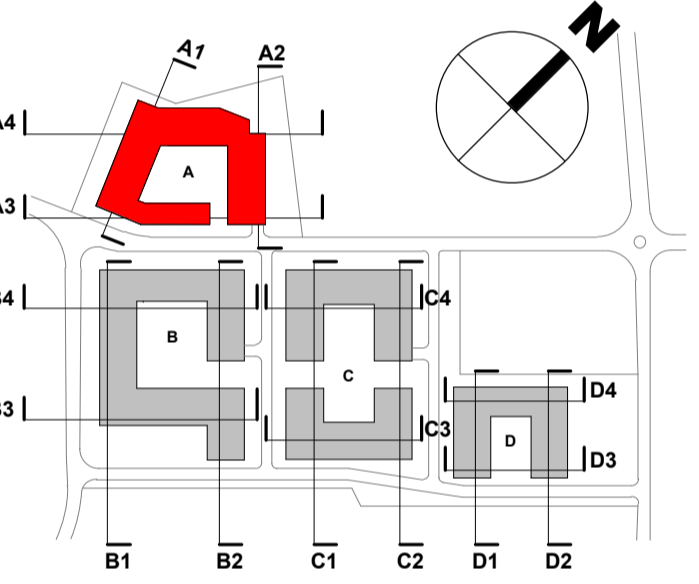

| REV | DATE | SIGNED | NOTES |
|-----|------|--------|-------|
| | | | |
| | | | |
| | | | |
| | | | |
| | | | |
| | | | |
| | | | |
| | | | |
| | | | |

Project Stage

SHD Application

Client
Joseph Costello, Absolute Limousines Ltd and Boherkill Property Development Ltd.

Project
Lands west of Old Belgard Road and north, south and west of Cookstown Road, Cookstown Industrial Estate, Tallaght, Dublin 24

Drawing Title
PLAN - BLOCK A - LEVEL 02

| | | | | |
|-------|---------|------------|----|----------|
| Drawn | Checked | Scale @ A1 | As | Date |
| AB | SOD | indicated | | 18/11/19 |

| | |
|-------------|-------------|
| Project No. | Drawing No. |
| 19127 | 1102 |


Drawing BIM Name:
P19127-CWO-01-02-DR-A-1102

| | | |
|----------|------------------|----------|
| CDE Area | Suitability Code | Revision |
| | S2 | |

C+W O'BRIEN
ARCHITECTS

1 Sarsfield Quay, Arbour Hill, Dublin 7
t: 01 518 0170 e: admin@cwoarchitects.ie
Dublin | London | Warwick | Manchester
www.cwoarchitects.ie

Please consider the environment before printing this sheet

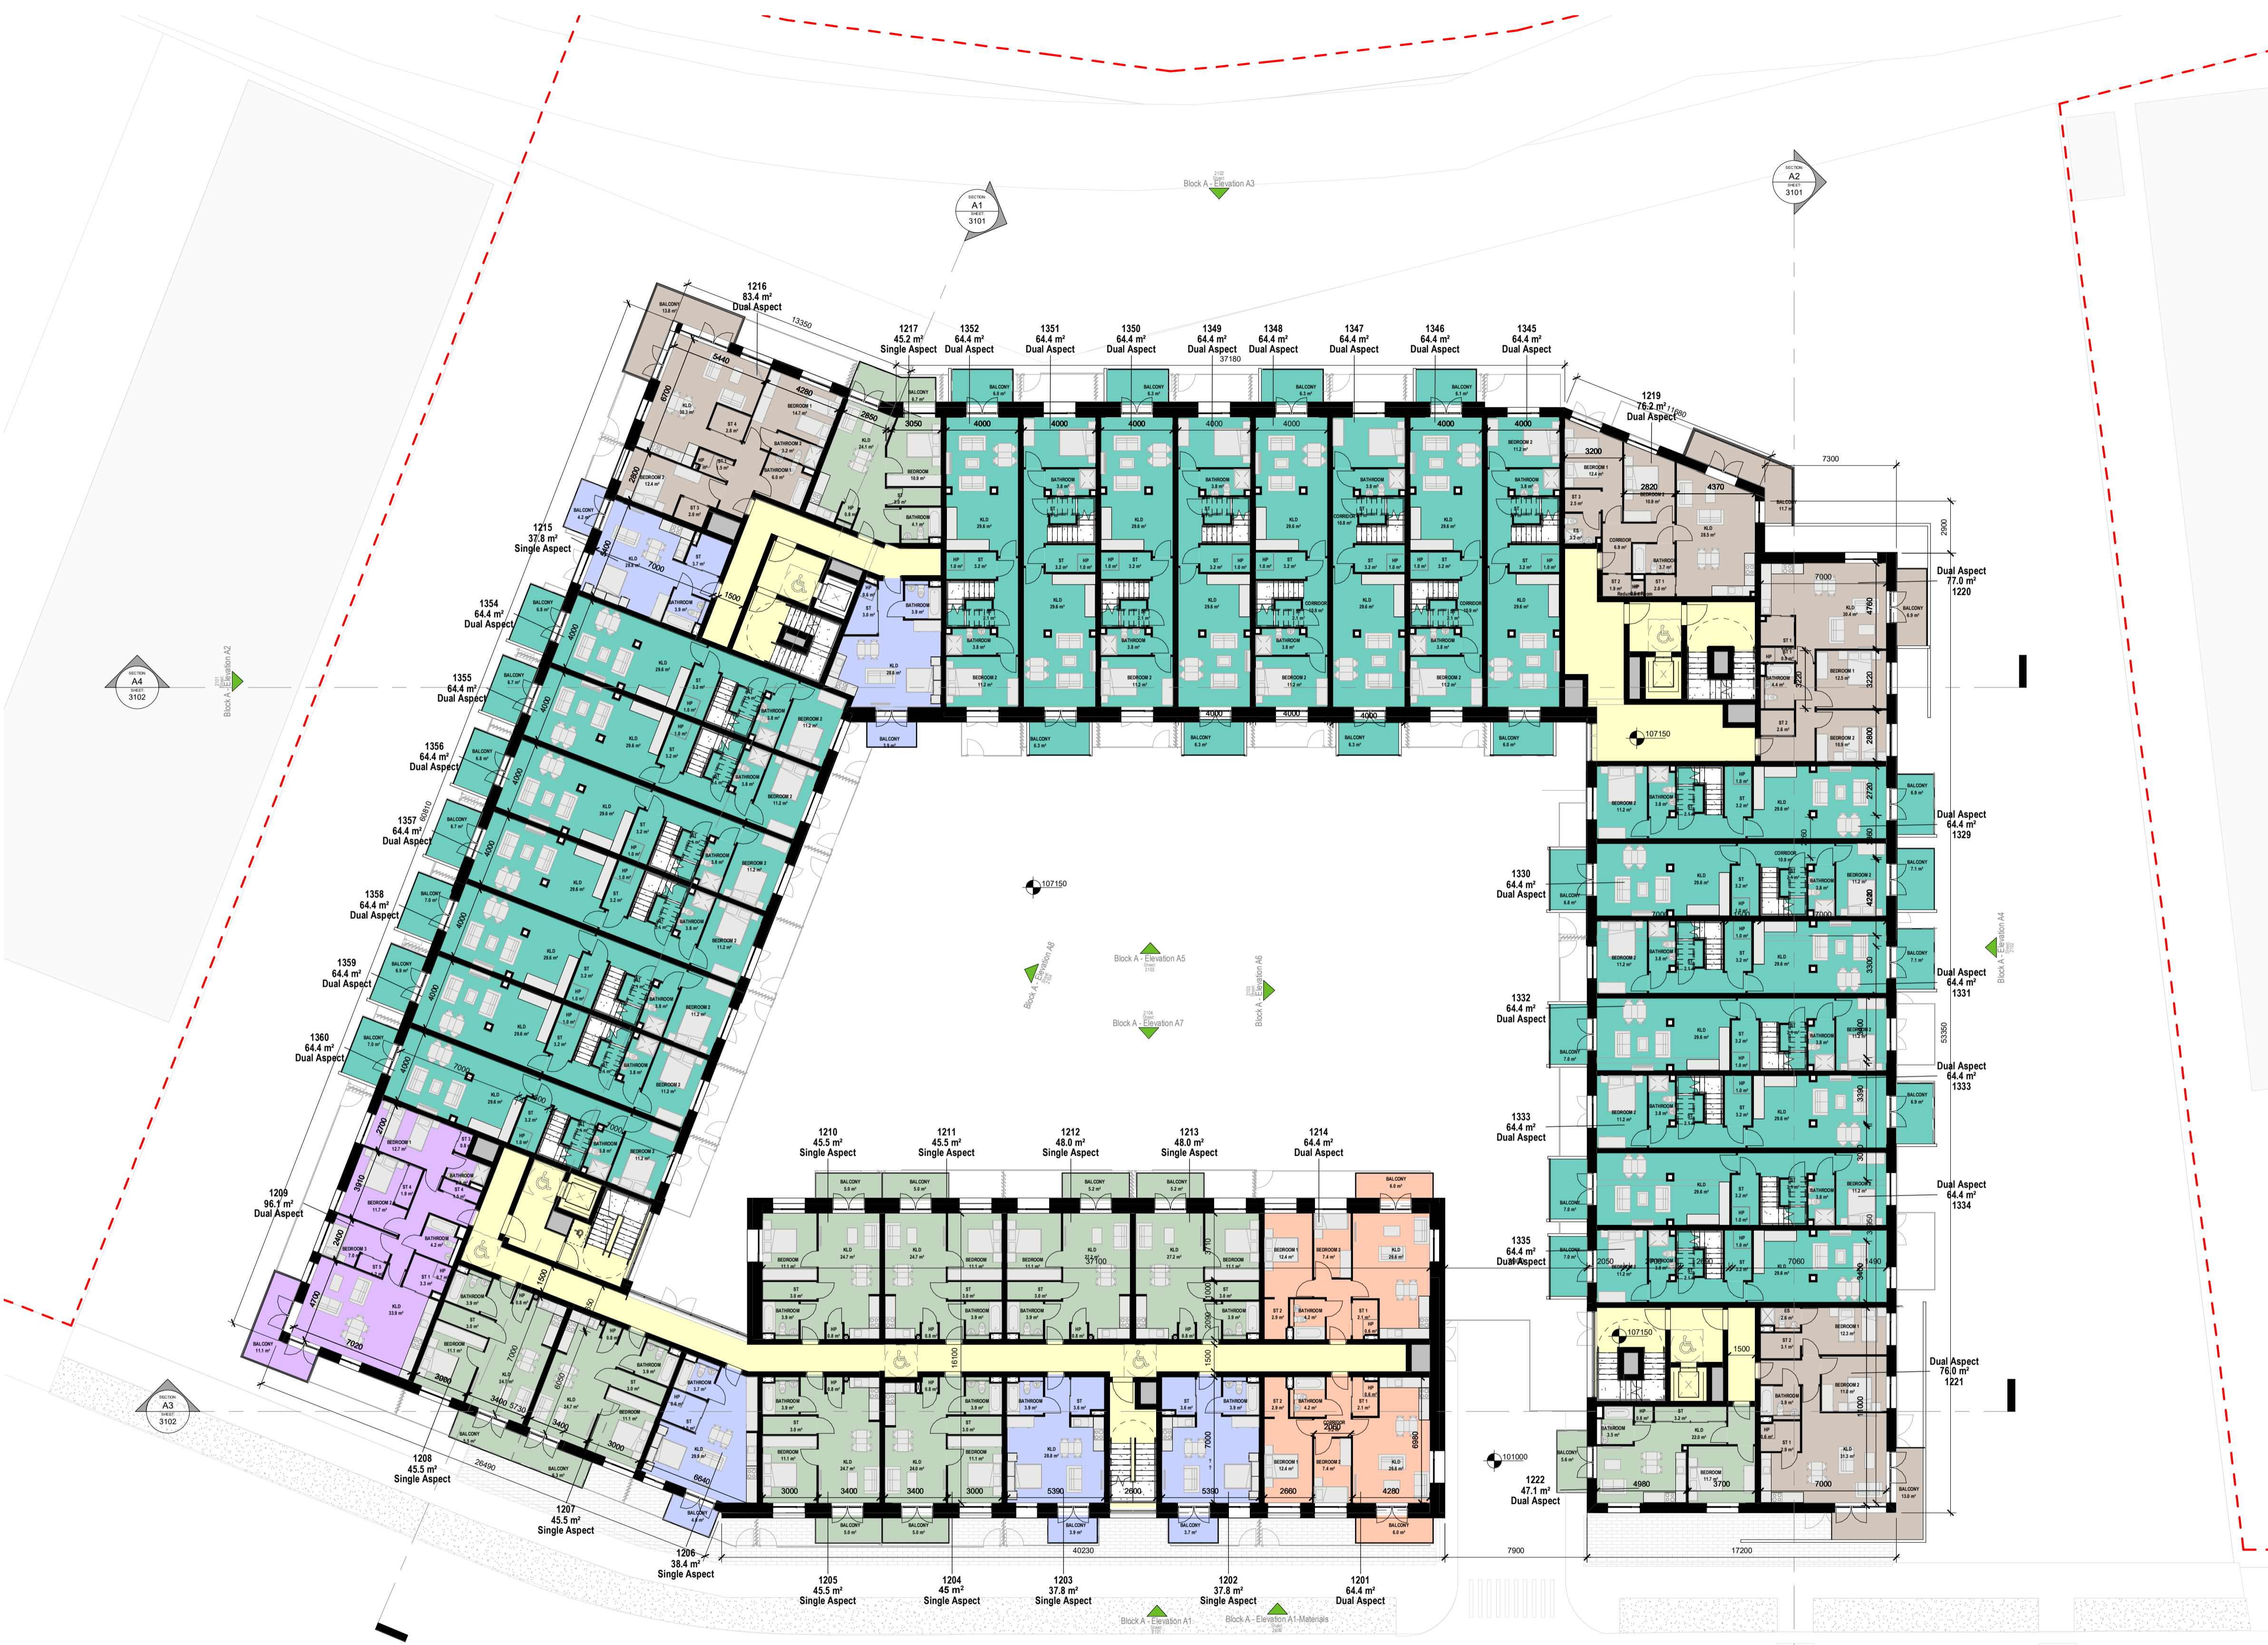

1 Plan - Block A - Level 02
1:200