
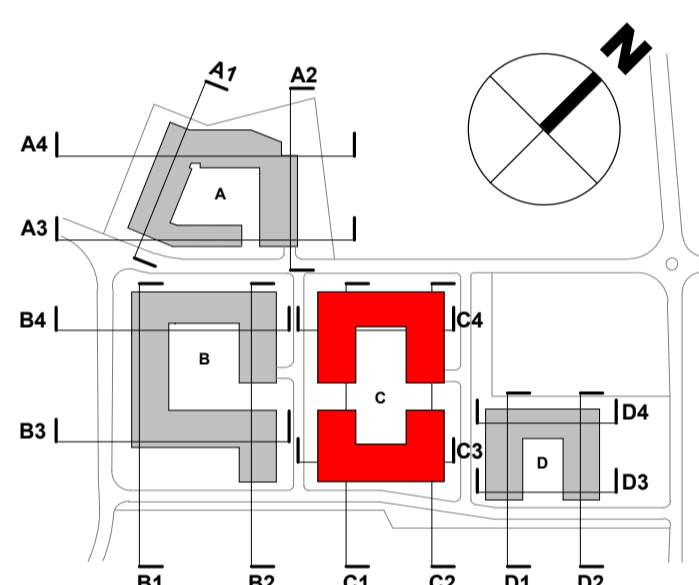


NOTES:

Legend

- Studio
- 1 Bed - 2 Person
- 2 Bed - 3 Person
- 2 Bed - 4 Person
- 3 Bed - 5 Person
- Duplex - 2 Bed 4 Person
- Residential Amenity
- Creche Facility
- Office
- Commercial
- Retail
- Car parking
- Bike parking
- Plant room
- Refuse storage
- Bin Store
- Substation / Switch room
- Service
- Sprinklers tank
- Water storage room
- Heating Centre
- Circulation

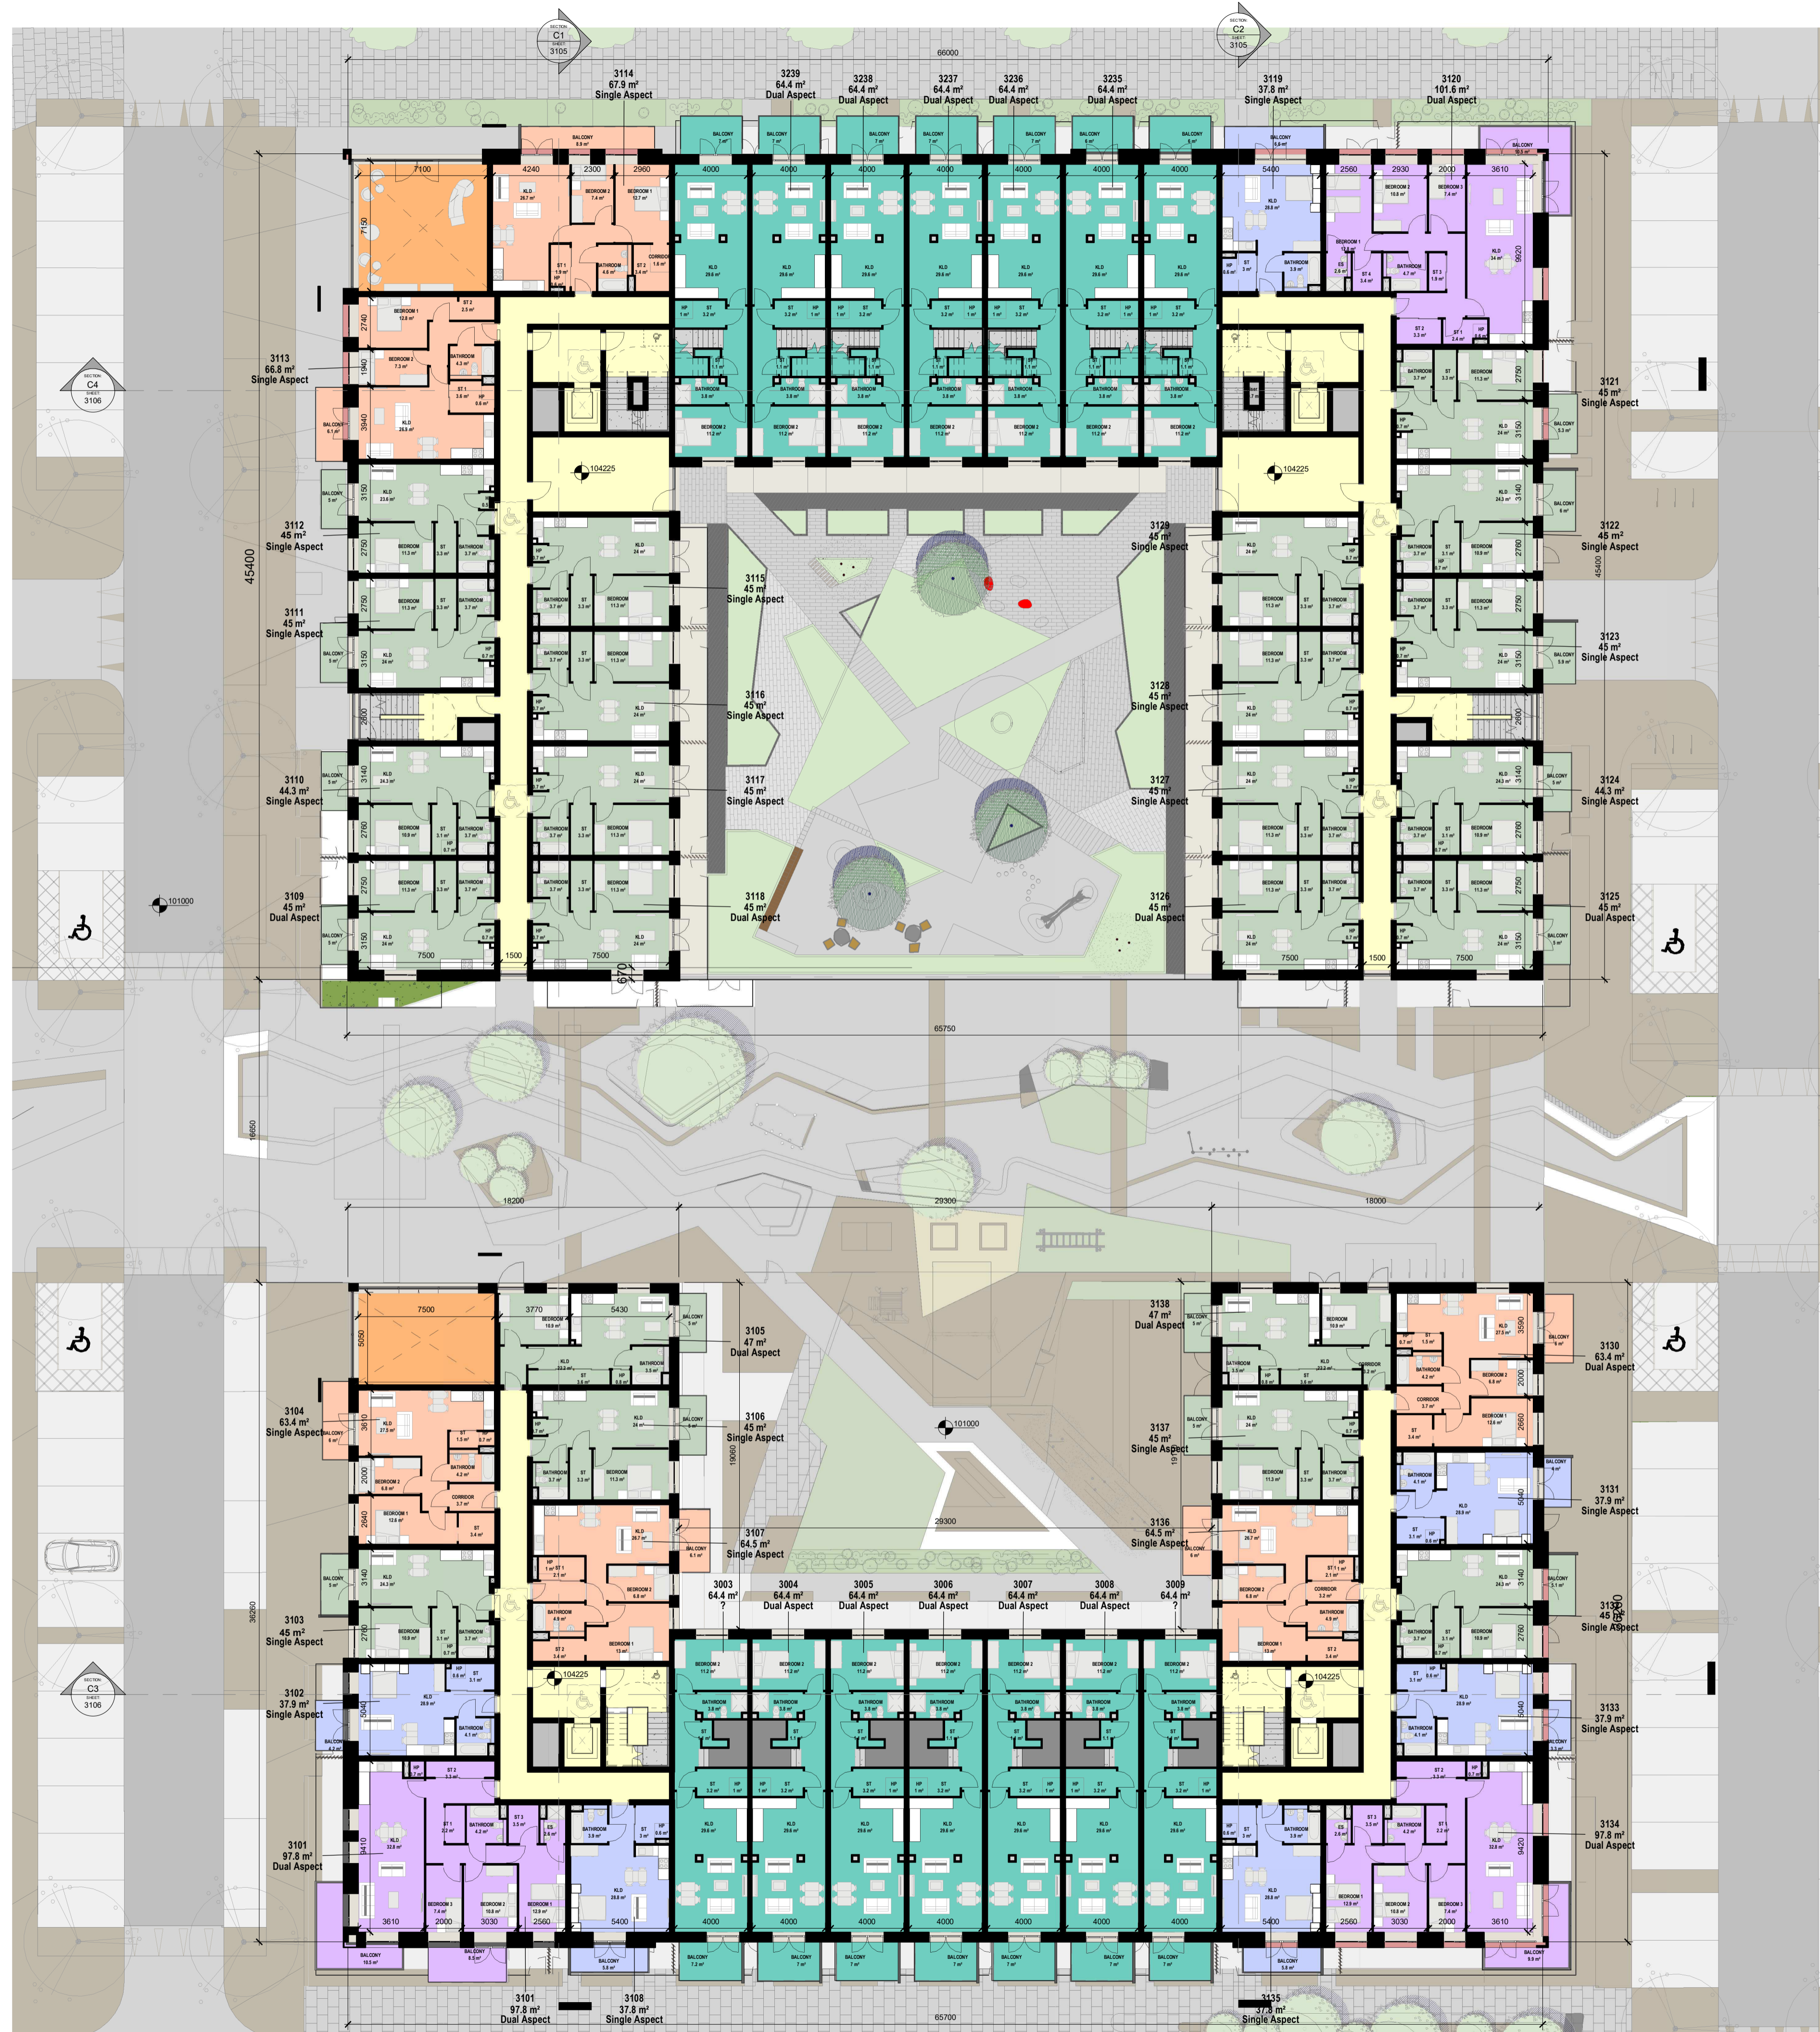

REV	DATE	SIGNED	NOTES

Project Stage  
**SHD Application**

Client  
 Joseph Costello, Absolute Limousines Ltd and Boherkill Property Development Ltd.

Project  
 Lands west of Old Belgard Road and north, south and west of Cookstown Road, Cookstown Industrial Estate, Tallaght, Dublin 24

Drawing Title  
**PLAN - BLOCK C - LEVEL 01**

Drawn AB	Checked SOD	Scale @ A1 As indicated	Date 18/11/19
Project No. 19127		Drawing No. 1301	
Drawing BIM Name: P19127-CWO-03-01-DR-A-1301			

CDE Area:      Suitability Code:      Revision:

S2

**C+W O'BRIEN ARCHITECTS**

1 Sarsfield Quay, Arbour Hill, Dublin 7  
 t: 01 518 0170 e: admin@cwoarchitects.ie  
 Dublin | London | Warwick | Manchester  
 www.cwoarchitects.ie