



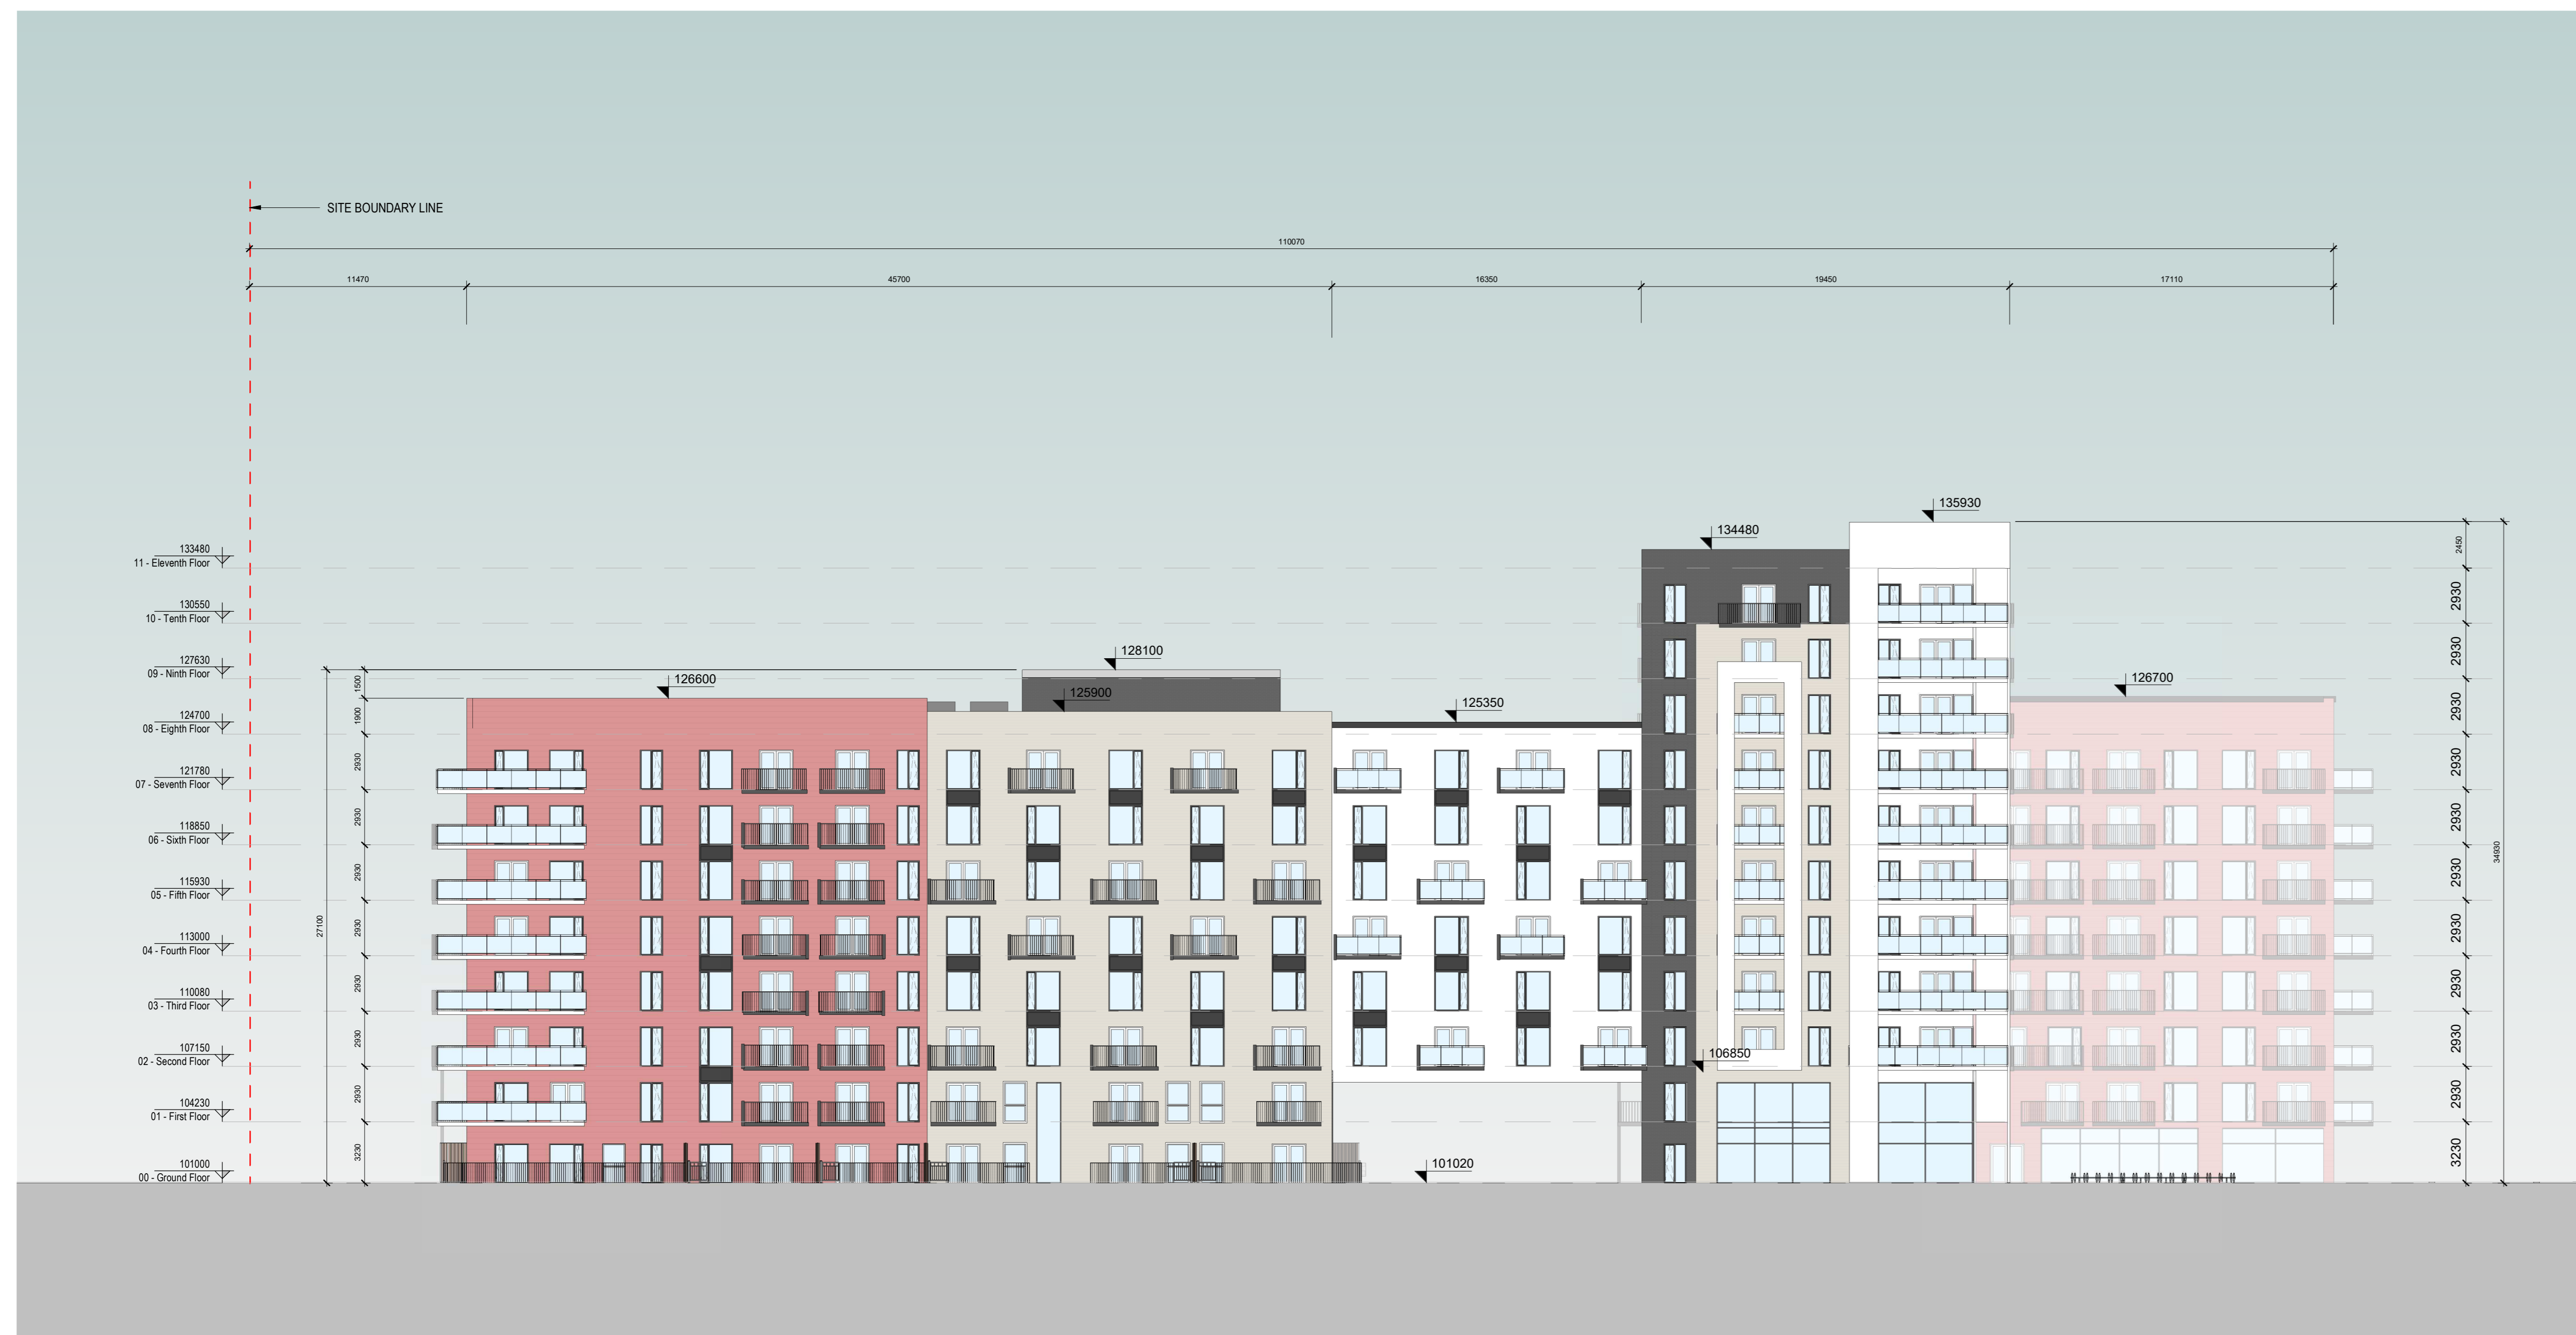

**B1** Block B - Elevation B1  
 1:200



**B2** Block B - Elevation B2  
 1:200

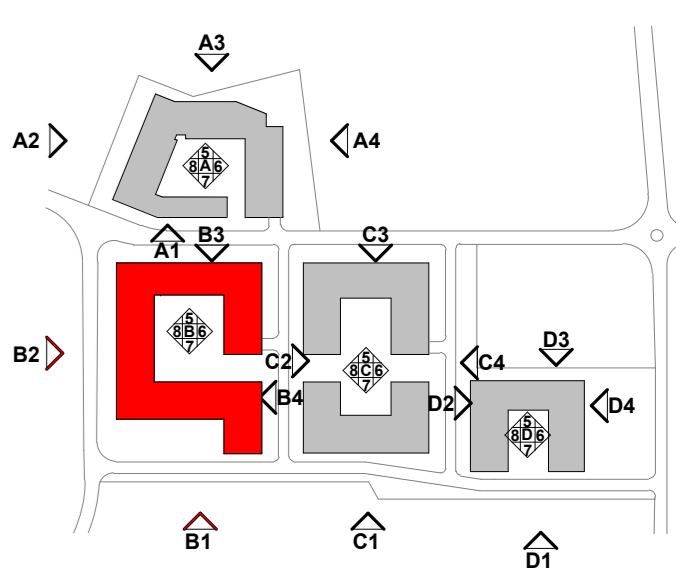

REV	DATE	SIGNED	NOTES

Project Stage  
**SHD Application**

Client  
 Joseph Costello, Absolute Limousines Ltd and  
 Soherkili Property Development Ltd.

Project  
 Lands west of Old Belgard Road and north, south  
 and west of Cookstown Road, Cookstown  
 Industrial Estate, Tallaght, Dublin 24

Drawing Title  
**BLOCK B - ELEVATIONS B1 & B2**

Drawn: **AB** | Checked: **SOD** | Scale @ A1: **1:200** | Date: **18/11/19**

Project No: **19127** | Drawing No: **2105**

Drawing BIM Name:  
 P19127-CWO-02-ZZ-DR-A-2105

CDE Area: | Suitability Code: | Revision: **S2**