


NOTES:

- Legend
- Studio
 - 1 Bed - 2 Person
 - 2 Bed - 3 Person
 - 2 Bed - 4 Person
 - 3 Bed - 5 Person
 - Duplex - 2 Bed 4 Person
 - Residential Amenity
 - Creche Facility
 - Office
 - Commercial
 - Retail
 - Car parking
 - Bike parking
 - Plant room
 - Refuse storage
 - Bin Store
 - Substation / Switch room
 - Service
 - Sprinklers tank
 - Water storage room
 - Heating Centre
 - Circulation
 - Apartments 4 Storey
 - Apartments 7 Storey
 - Apartments 8 Storey
 - Apartments 9 Storey
 - Apartments 11 Storey

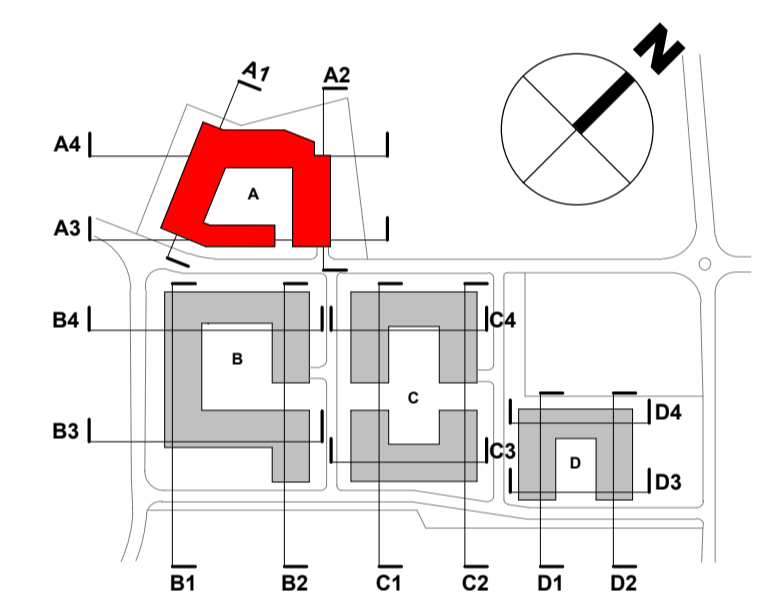

REV	DATE	SIGNED	NOTES

Project Stage
SHD Application

Client
 Joseph Costello, Absolute Limousines Ltd and Boherkill Property Development Ltd.

Project
 Lands west of Old Belgard Road and north, south and west of Cookstown Road, Cookstown Industrial Estate, Tallaght, Dublin 24


Drawing Title
PLAN - BLOCK A - LEVEL 09 (ROOF)

Drawn **AB** Checked **SOD** Scale @ A1 **As indicated** Date **12/10/19**

Project No. **19127** Drawing No. **1109**

Drawing BIM Name:
 P19127-CWO-01-09-DR-A-1109

CDE Area Suitability Code Revision
 S2

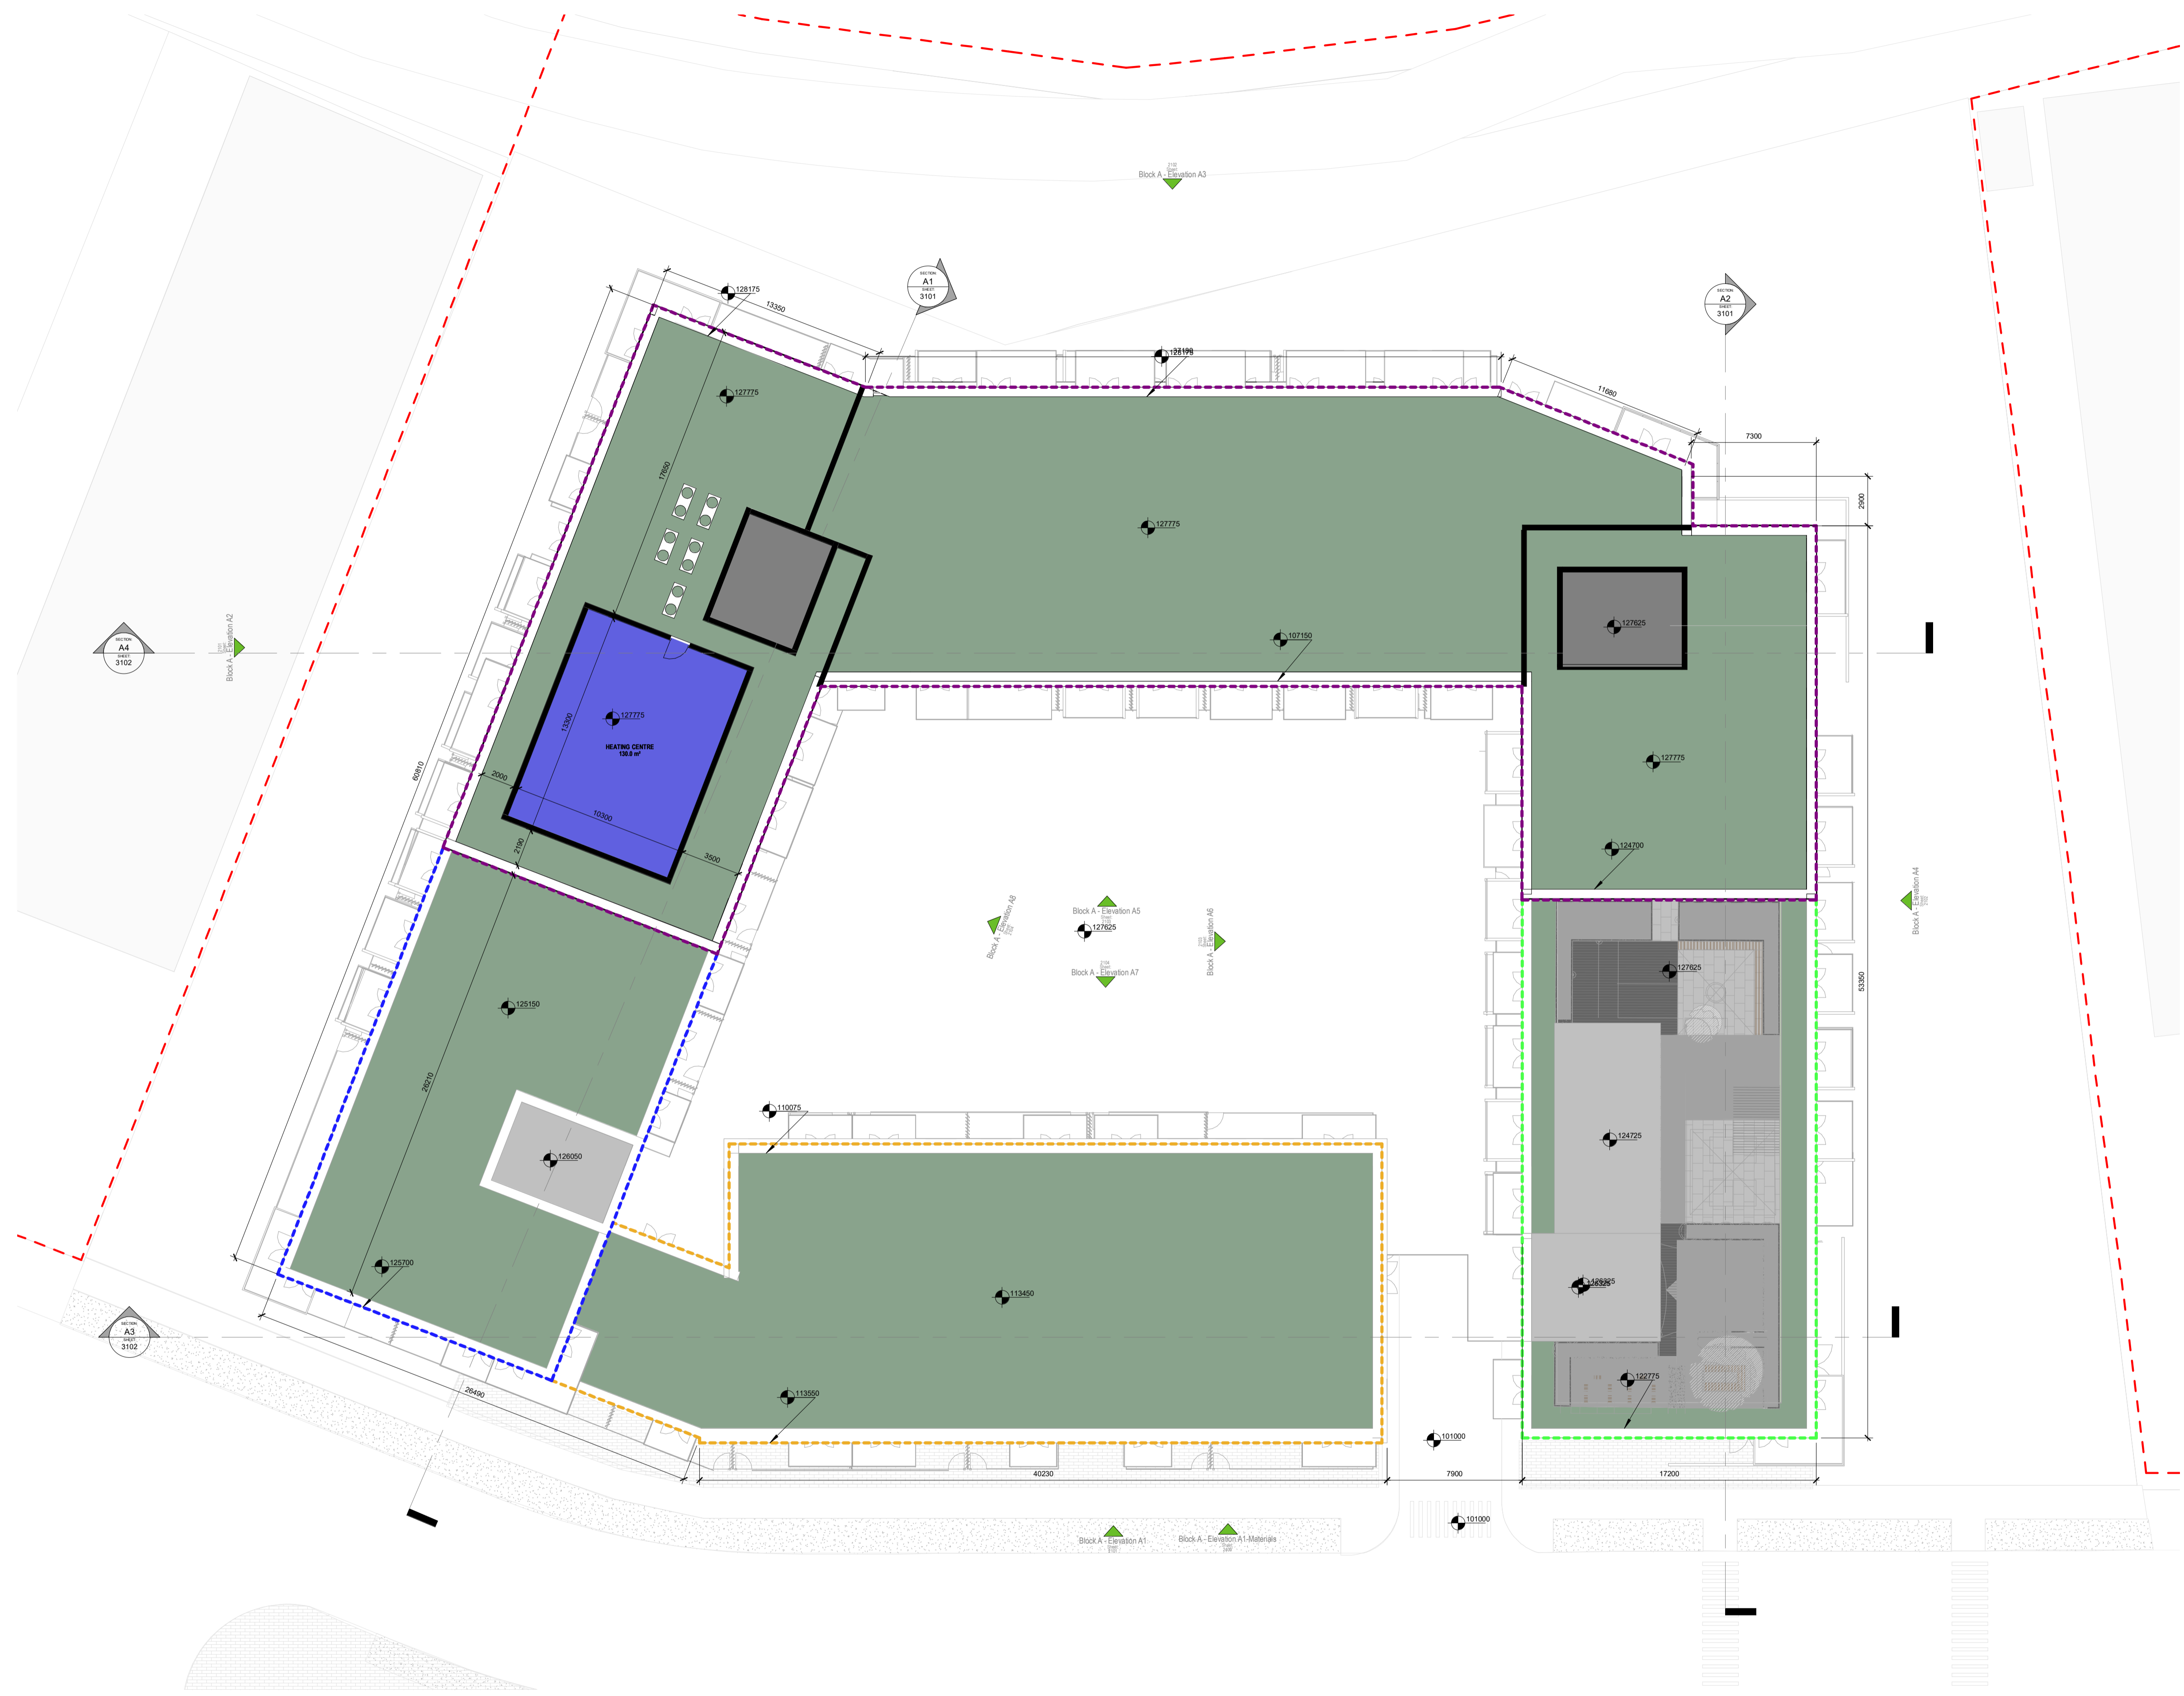

1 Plan - Block A - Level 09 (ROOF)
 1 : 200