


NOTES:

Legend

- Studio
- 1 Bed - 2 Person
- 2 Bed - 3 Person
- 2 Bed - 4 Person
- 3 Bed - 5 Person
- Duplex - 2 Bed 4 Person
- Residential Amenity
- Creche Facility
- Office
- Commercial
- Retail
- Car parking
- Bike parking
- Plant room
- Refuse storage
- Bin Store
- Substation / Switch room
- Service
- Sprinklers tank
- Water storage room
- Heating Centre
- Circulation

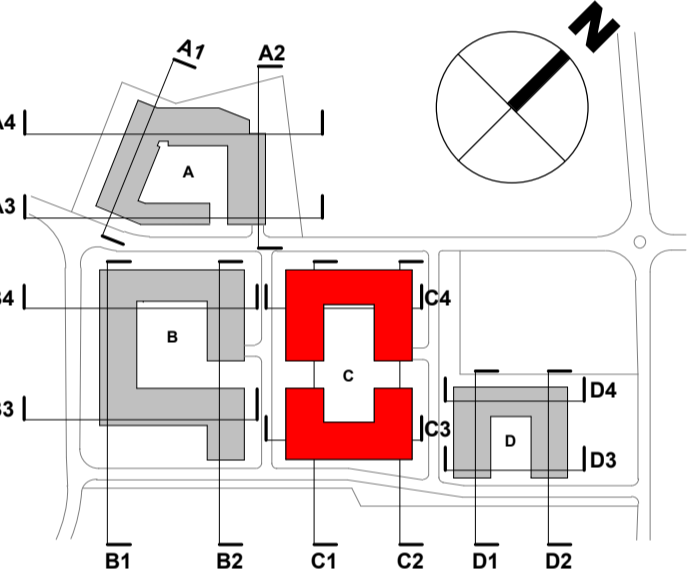

REV	DATE	SIGNED	NOTES

Project Stage  
**SHD Application**

Client  
 Joseph Costello, Absolute Limousines Ltd and Boherkill Property Development Ltd.

Project  
 Lands west of Old Belgard Road and north, south and west of Cookstown Road, Cookstown Industrial Estate, Tallaght, Dublin 24

Drawing Title  
**PLAN - BLOCK C - LEVEL 06**

Drawn	Checked	Scale @ A1	As indicated	Date
AB	SOD			07/17/20

Project No.	Drawing No.
19127	1306


Drawing BIM Name:  
 P19127-CWO-03-06-DR-A-1306

CDE Area	Suitability Code	Revision
	S2	

**C+W O'BRIEN ARCHITECTS**

1 Sarsfield Quay, Arbour Hill, Dublin 7  
 t: 01 518 0170 e: admin@cworchitects.ie  
 Dublin | London | Warwick | Manchester  
 www.cworchitects.ie

Please consider the environment before printing this sheet

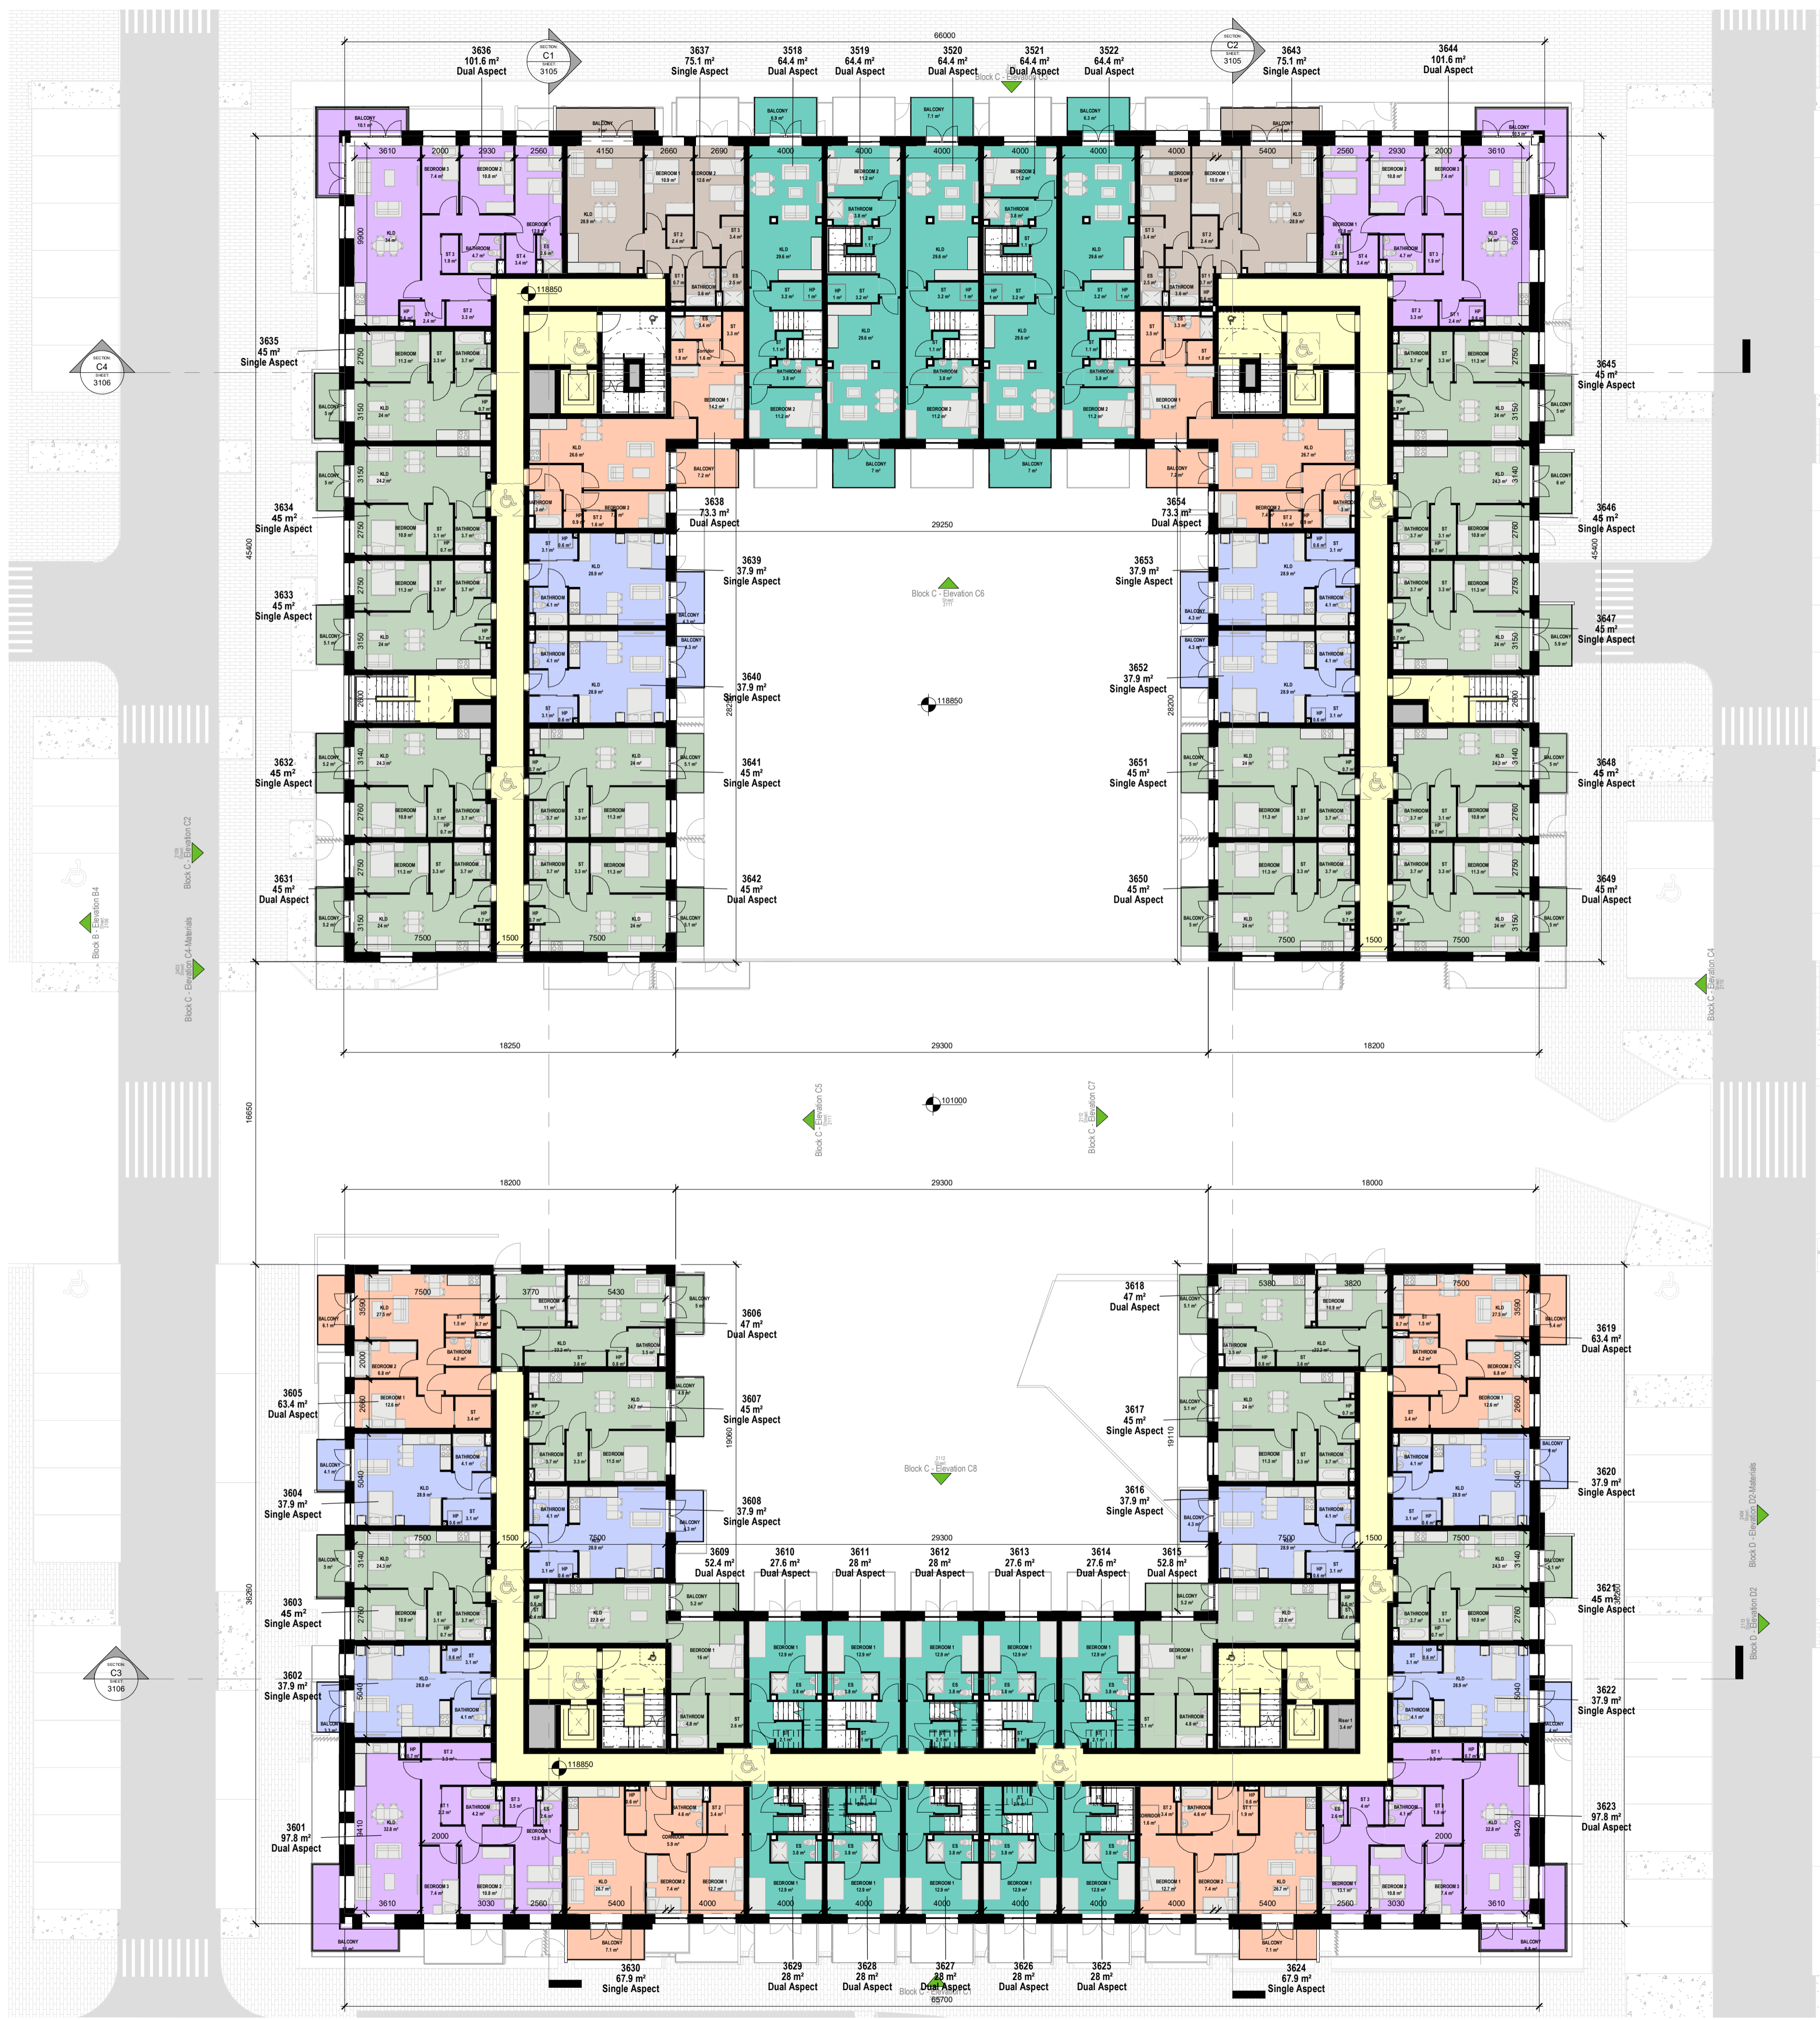

**1** Plan - Block C - Level 06  
 1 : 200