
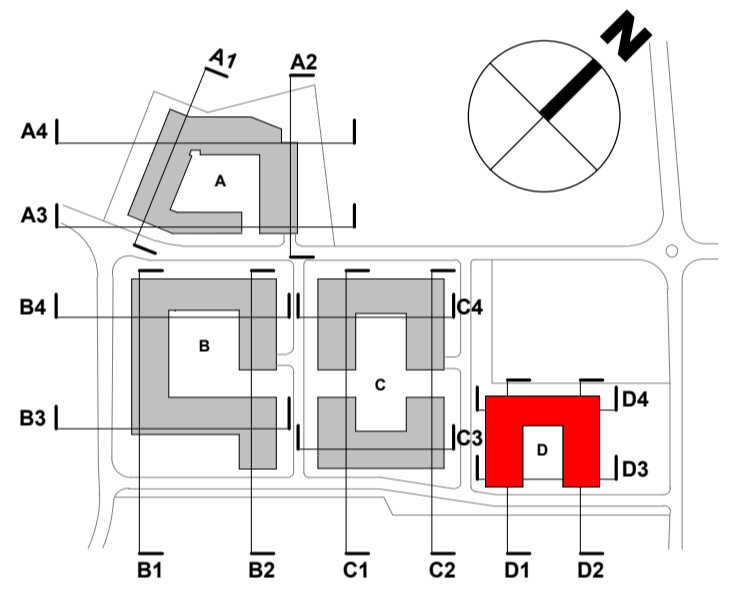


Legend

- Studio
- 1 Bed - 2 Person
- 2 Bed - 3 Person
- 2 Bed - 4 Person
- 3 Bed - 5 Person
- Duplex - 2 Bed 4 Person
- Residential Amenity
- Creche Facility
- Office
- Commercial
- Retail
- Car parking
- Bike parking
- Plant room
- Refuse storage
- Bin Store
- Substation / Switch room
- Service
- Sprinklers tank
- Water storage room
- Heating Centre
- Circulation

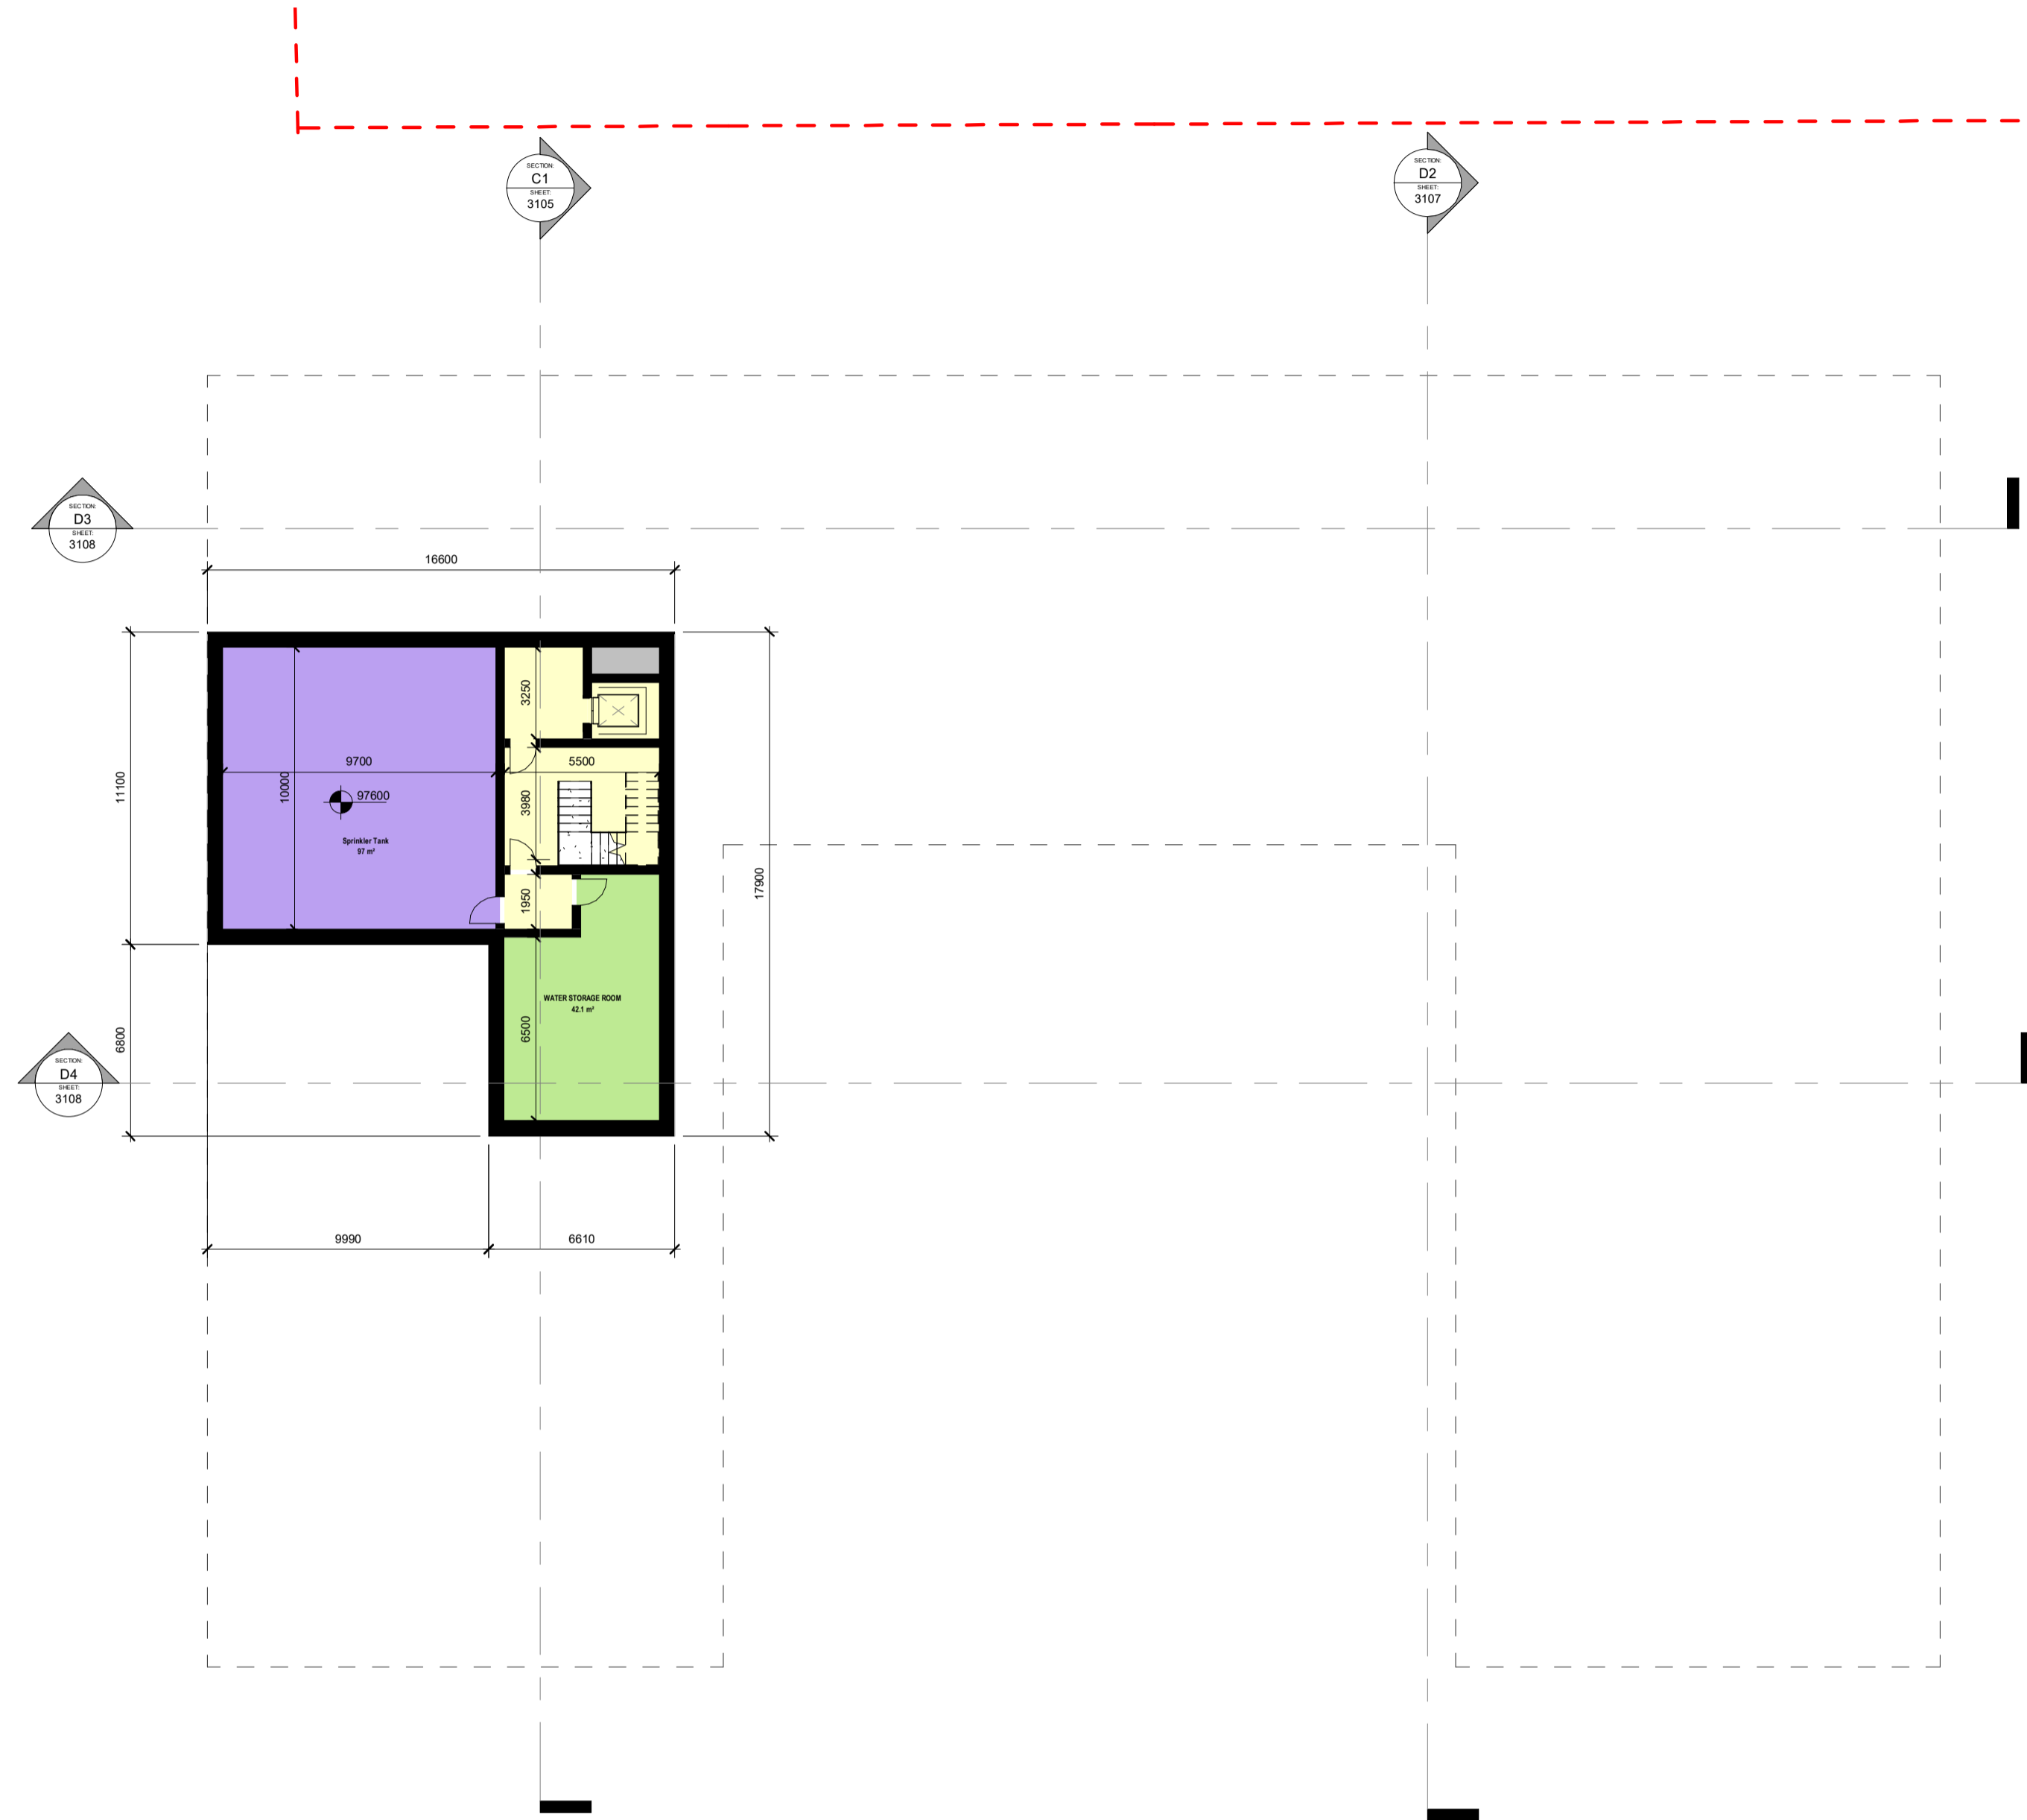

REV	DATE	SIGNED	NOTES

Project Stage

SHD Application

Client
Joseph Costello, Absolute Limousines Ltd and Boherkill Property Development Ltd.

Project
Lands west of Old Belgard Road and north, south and west of Cookstown Road, Cookstown Industrial Estate, Tallaght, Dublin 24

Drawing Title
PLAN - BLOCK D - LEVEL B1

Drawn	Checked	Scale @ A1	As	Date
AB	SOD	indicated	As	10/23/20

Project No.	Drawing No.
19127	1399

Drawing BIM Name:
P19127-CWO-04-B1-DR-A-1399

CDE Area	Suitability Code	Revision
	S2	

1 Plan - Block D - Level B1
1 : 200