


NOTES:


Legend

- Studio
- 1 Bed - 2 Person
- 2 Bed - 3 Person
- 2 Bed - 4 Person
- 3 Bed - 5 Person
- Duplex - 2 Bed 4 Person
- Residential Amenity
- Creche Facility
- Office
- Commercial
- Retail
- Car parking
- Bike parking
- Plant room
- Refuse storage
- Bin Store
- Substation / Switch room
- Service
- Sprinklers tank
- Water storage room
- Heating Centre
- Circulation

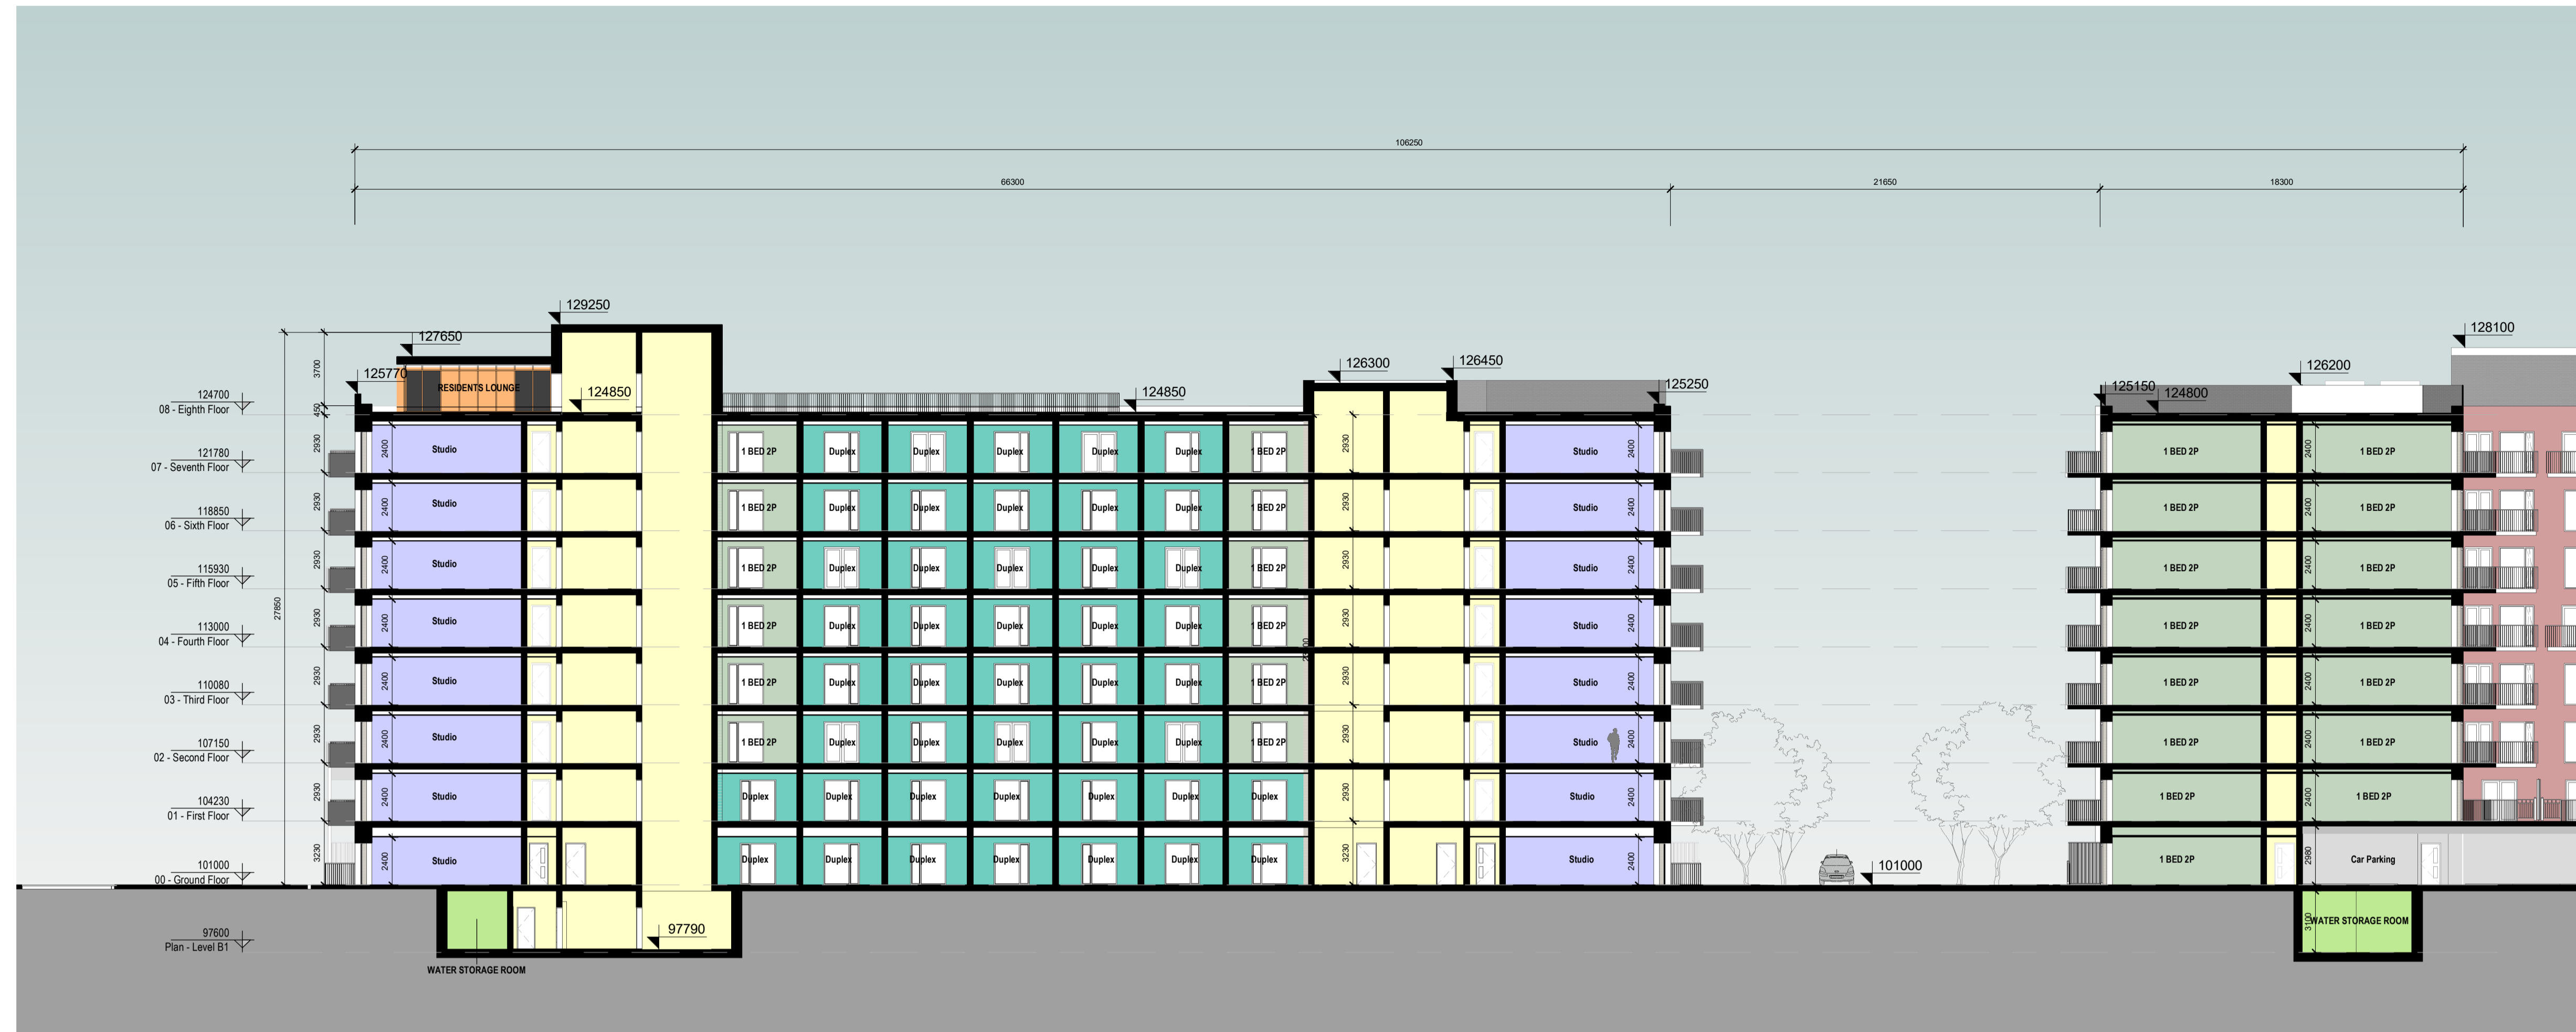

C3 Block C - Section C3

1: 200

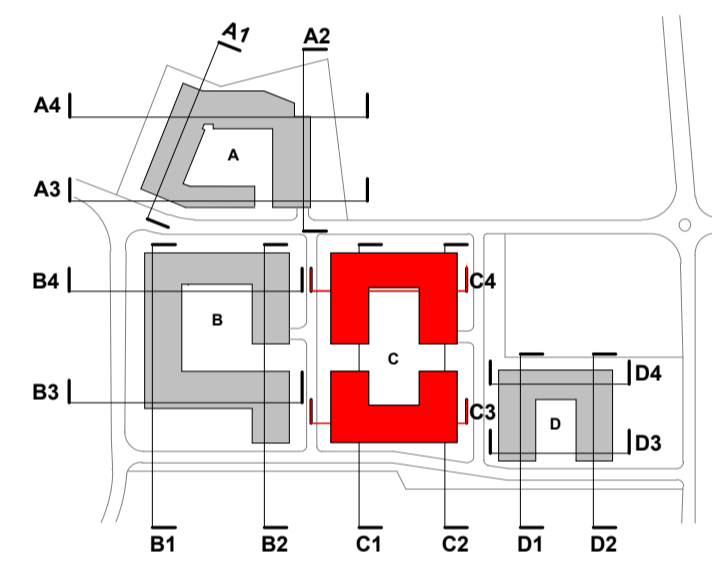

REV	DATE	SIGNED	NOTES

Project Stage

SHD Application

Client
Joseph Costello, Absolute Limousines Ltd and Boherkill Property Development Ltd.

Project
Lands west of Old Belgard Road and north, south and west of Cookstown Road, Cookstown Industrial Estate, Tallaght, Dublin 24

Drawing Title
BLOCK C - SECTIONS C3 & C4

Drawn: AB, Checked: SOD, Scale @ A1: As indicated, Date: 18/11/19

Project No.: 19127, Drawing No.: 3106


Drawing BIM Name:
P19127-CWO-03-ZZ-DR-A-3106

CDE Area: S2, Suitability Code, Revision



1 Sarsfield Quay, Arbour Hill, Dublin 7
t: 01 518 0170 e: admin@cwoarchitects.ie
Dublin | London | Warwick | Manchester
www.cwoarchitects.ie

Please consider the environment before printing this sheet

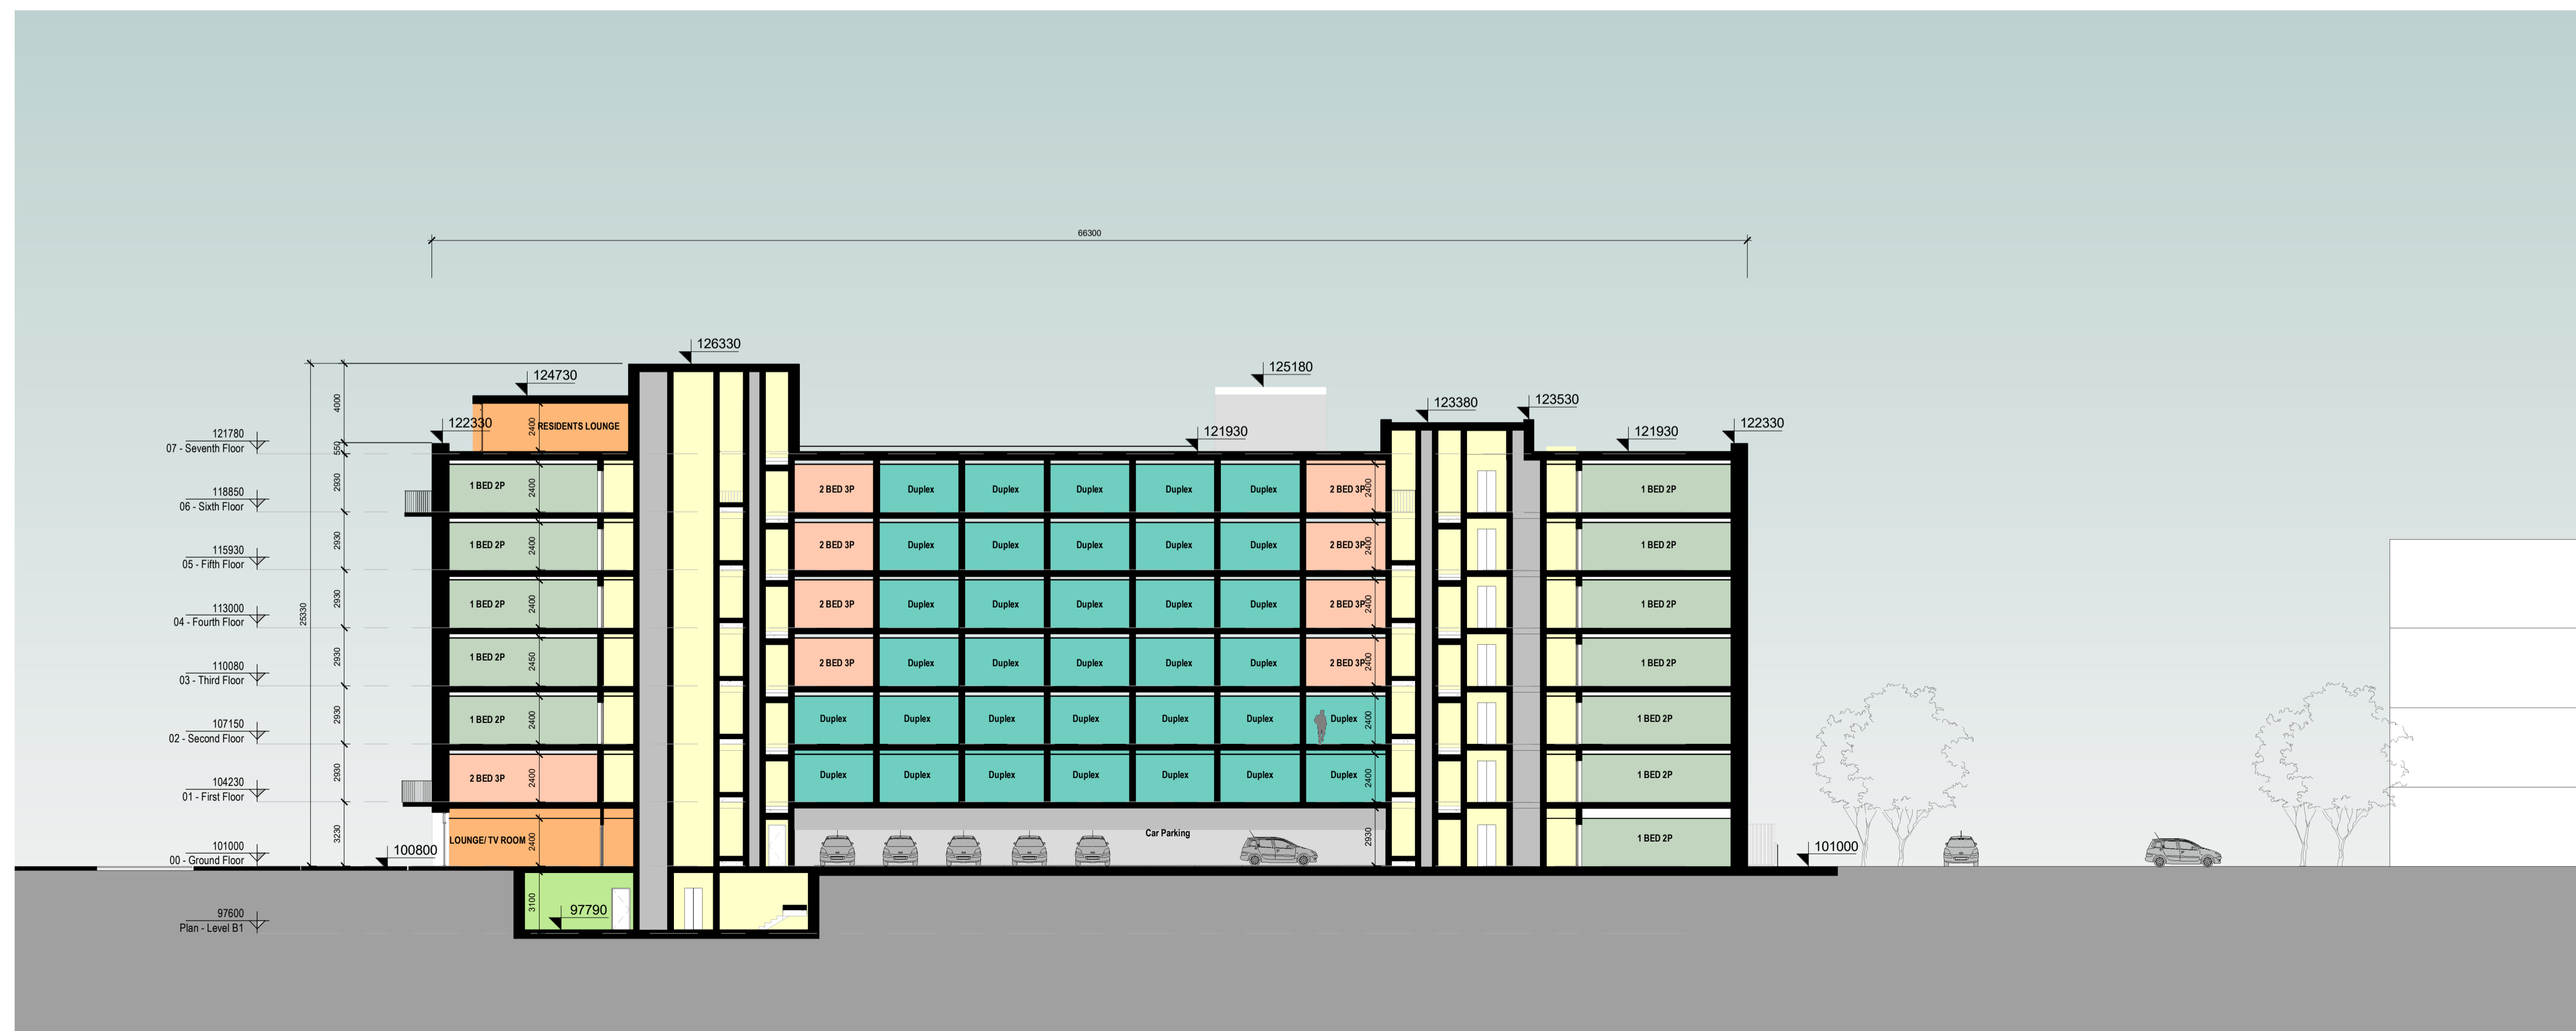

C4 Block C - Section C4

1: 200