


Legend

- Studio
- 1 Bed - 2 Person
- 2 Bed - 3 Person
- 2 Bed - 4 Person
- 3 Bed - 5 Person
- Duplex - 2 Bed 4 Person
- Residential Amenity
- Creche Facility
- Office
- Commercial
- Retail
- Car parking
- Bike parking
- Plant room
- Refuse storage
- Bin Store
- Substation / Switch room
- Service
- Sprinklers tank
- Water storage room
- Heating Centre
- Circulation

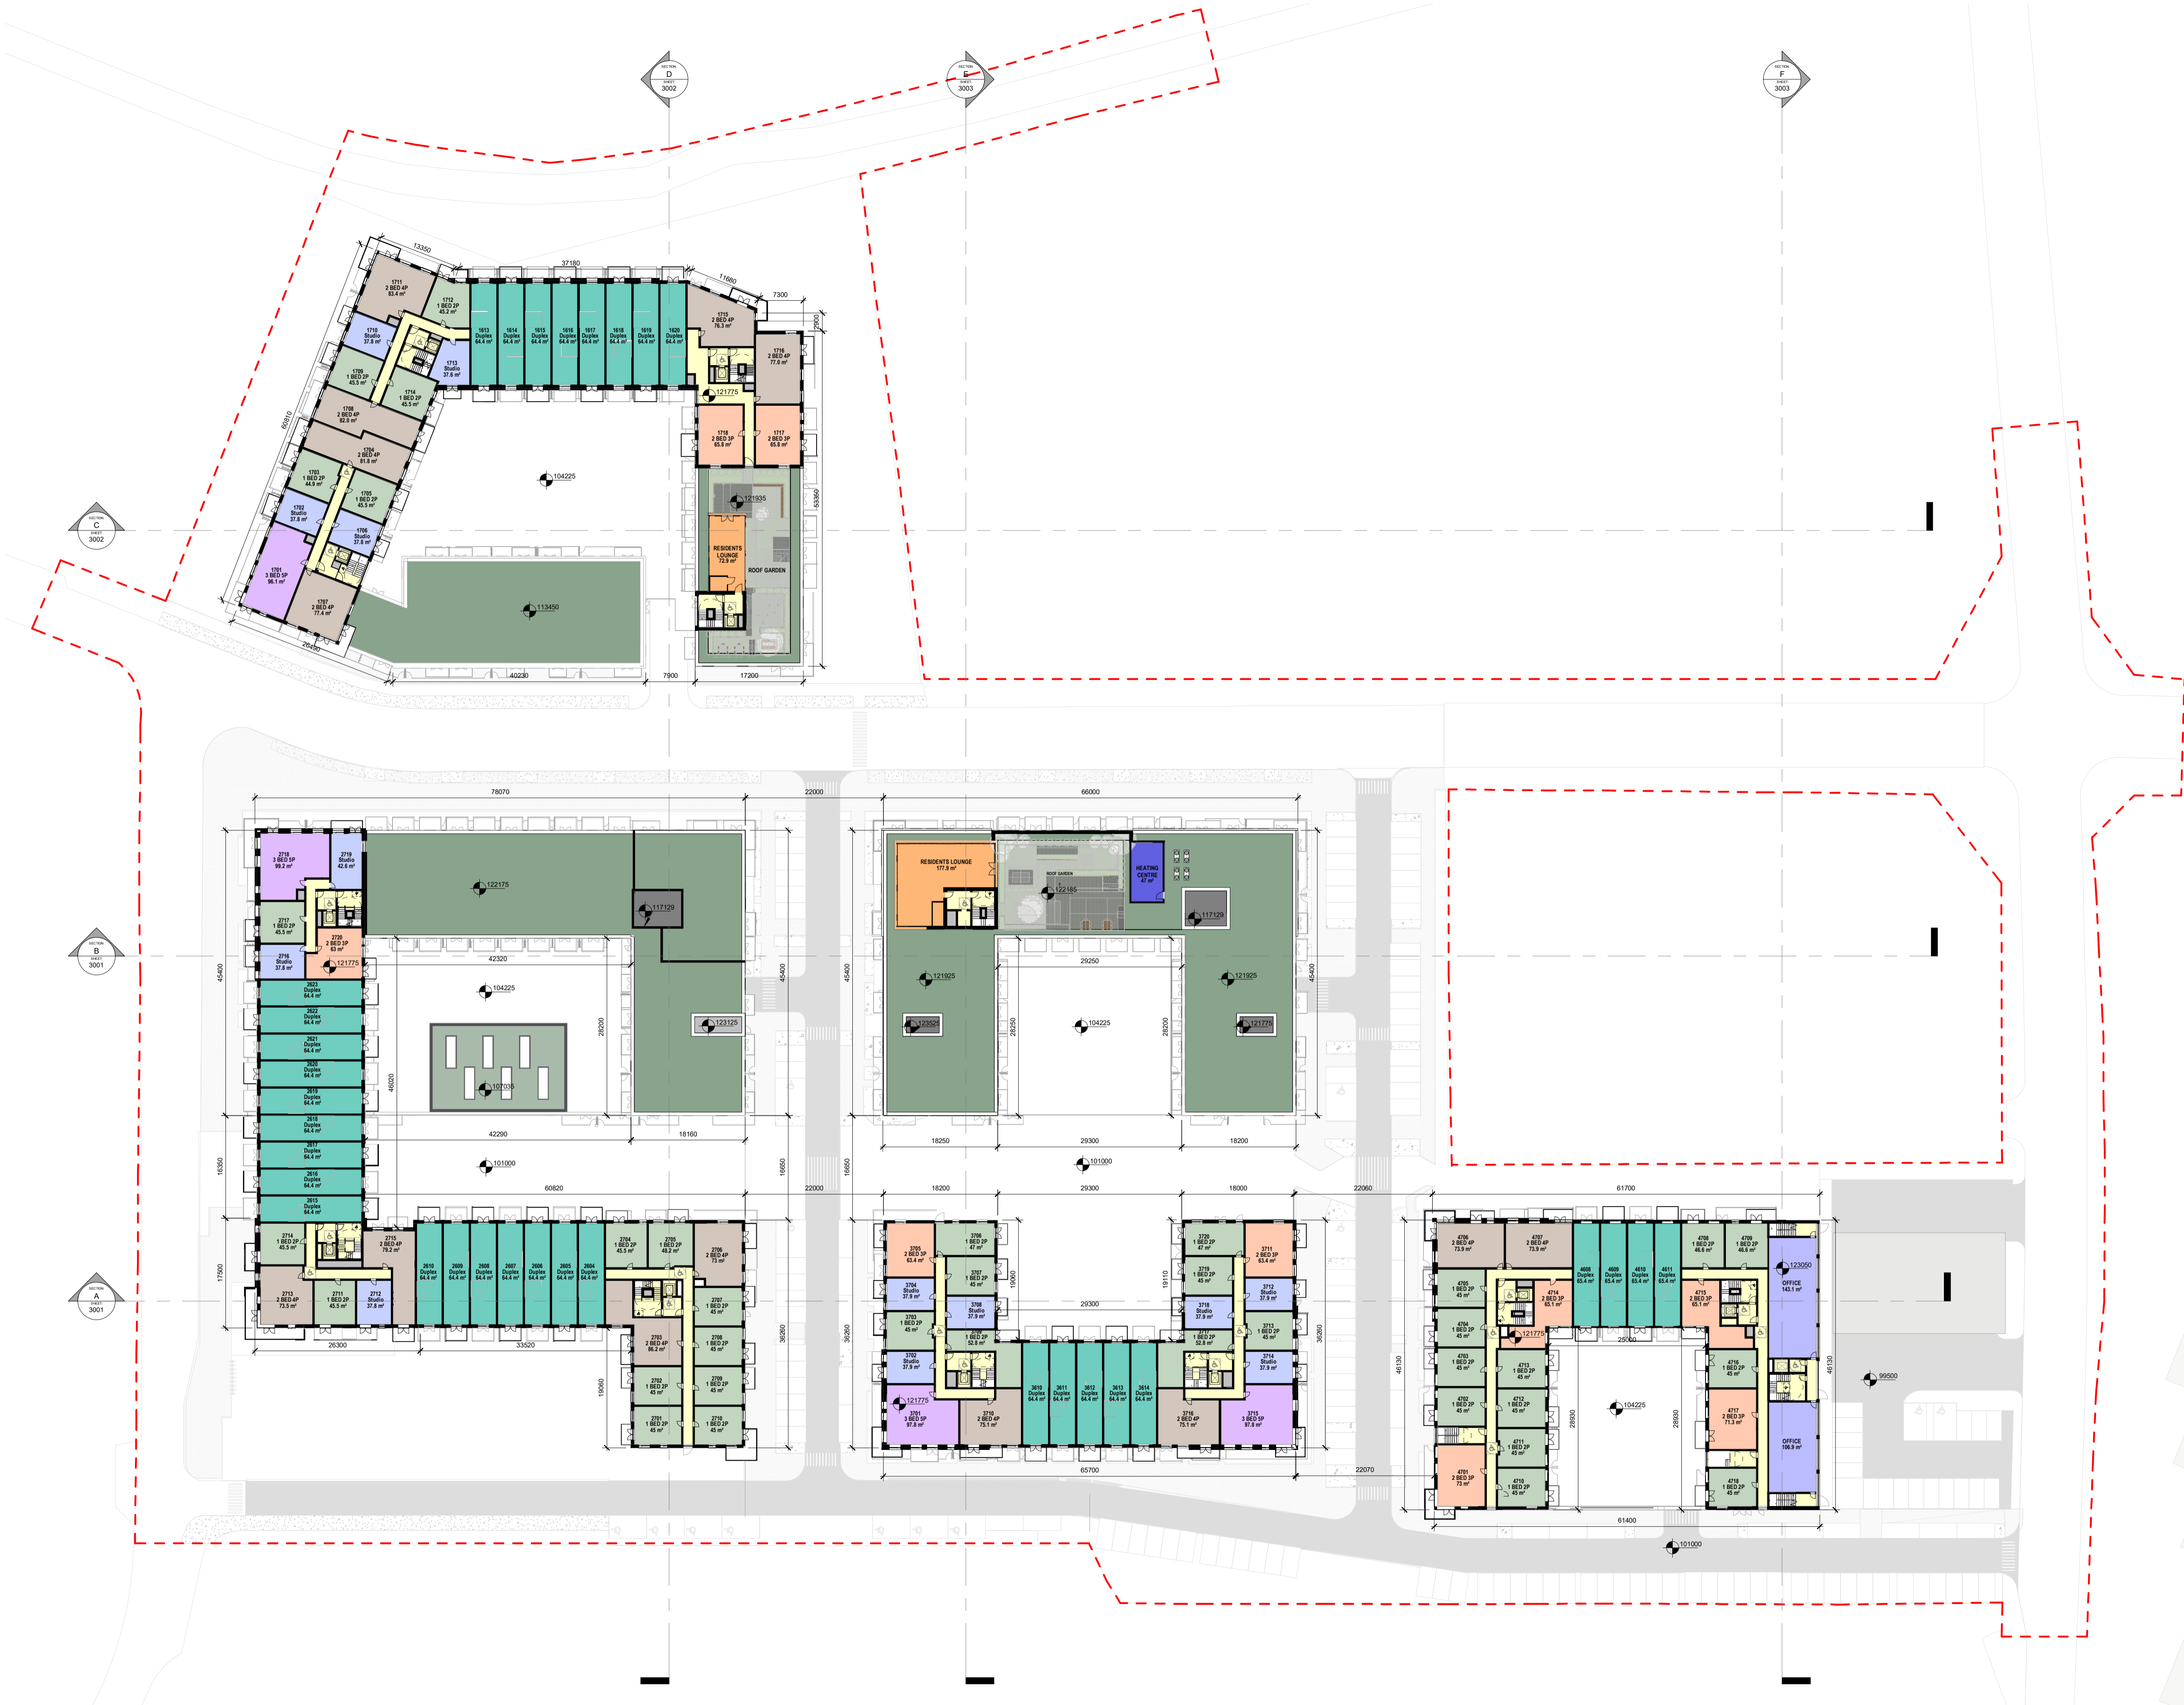

REV	DATE	SIGNED	NOTES

Project Stage
SHD Application
 Client
 Joseph Costello, Absolute Limousines Ltd and Boherhill Property Development Ltd.

Project
 Lands west of Old Belgard Road and north, south and west of Cookstown Road, Cookstown Industrial Estate, Tallaght, Dublin 24

Drawing Title
PLAN - LEVEL 07

Drawn	Checked	Scale @ A1	As	Date
AB	SOD	indicated	As indicated	06/24/20

Project No.	Drawing No.
19127	1007

Drawing BIM Name:
 P19127-CWO-00-07-DR-A-1007

CDE Area	Suitability Code	Revision
	S2	